

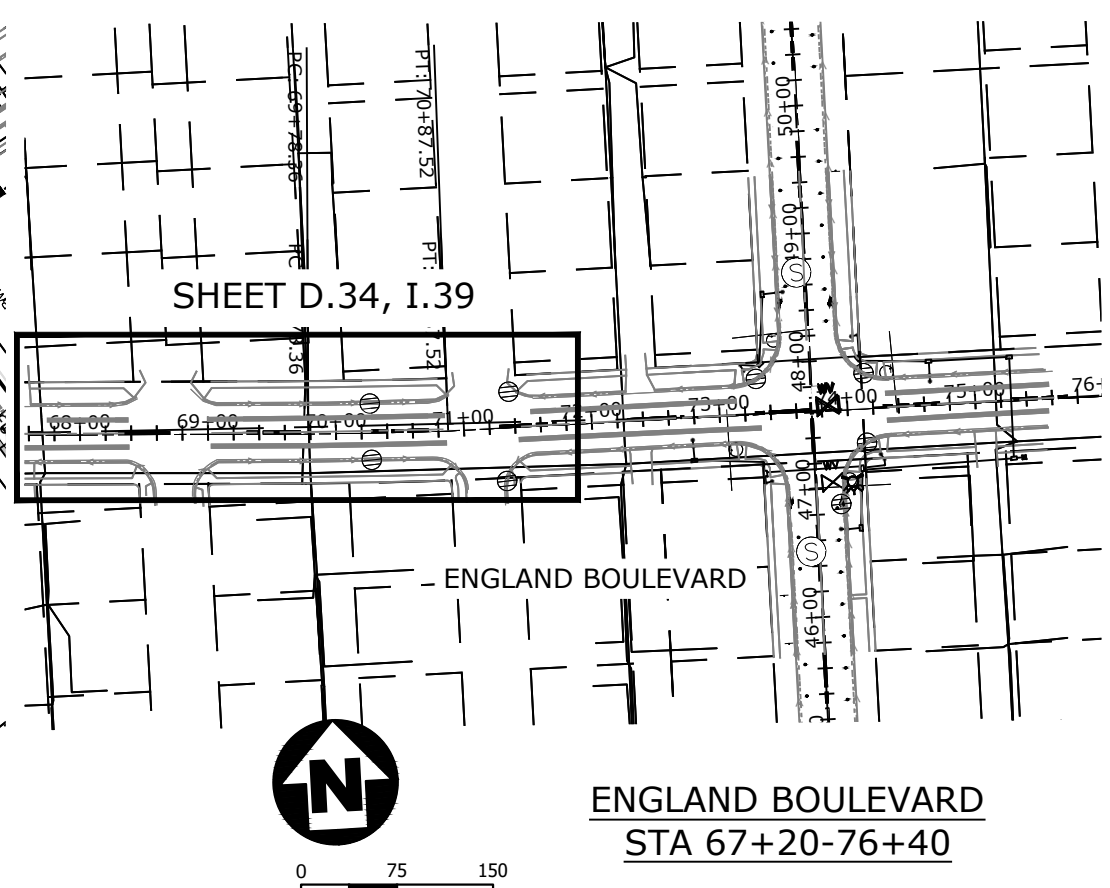


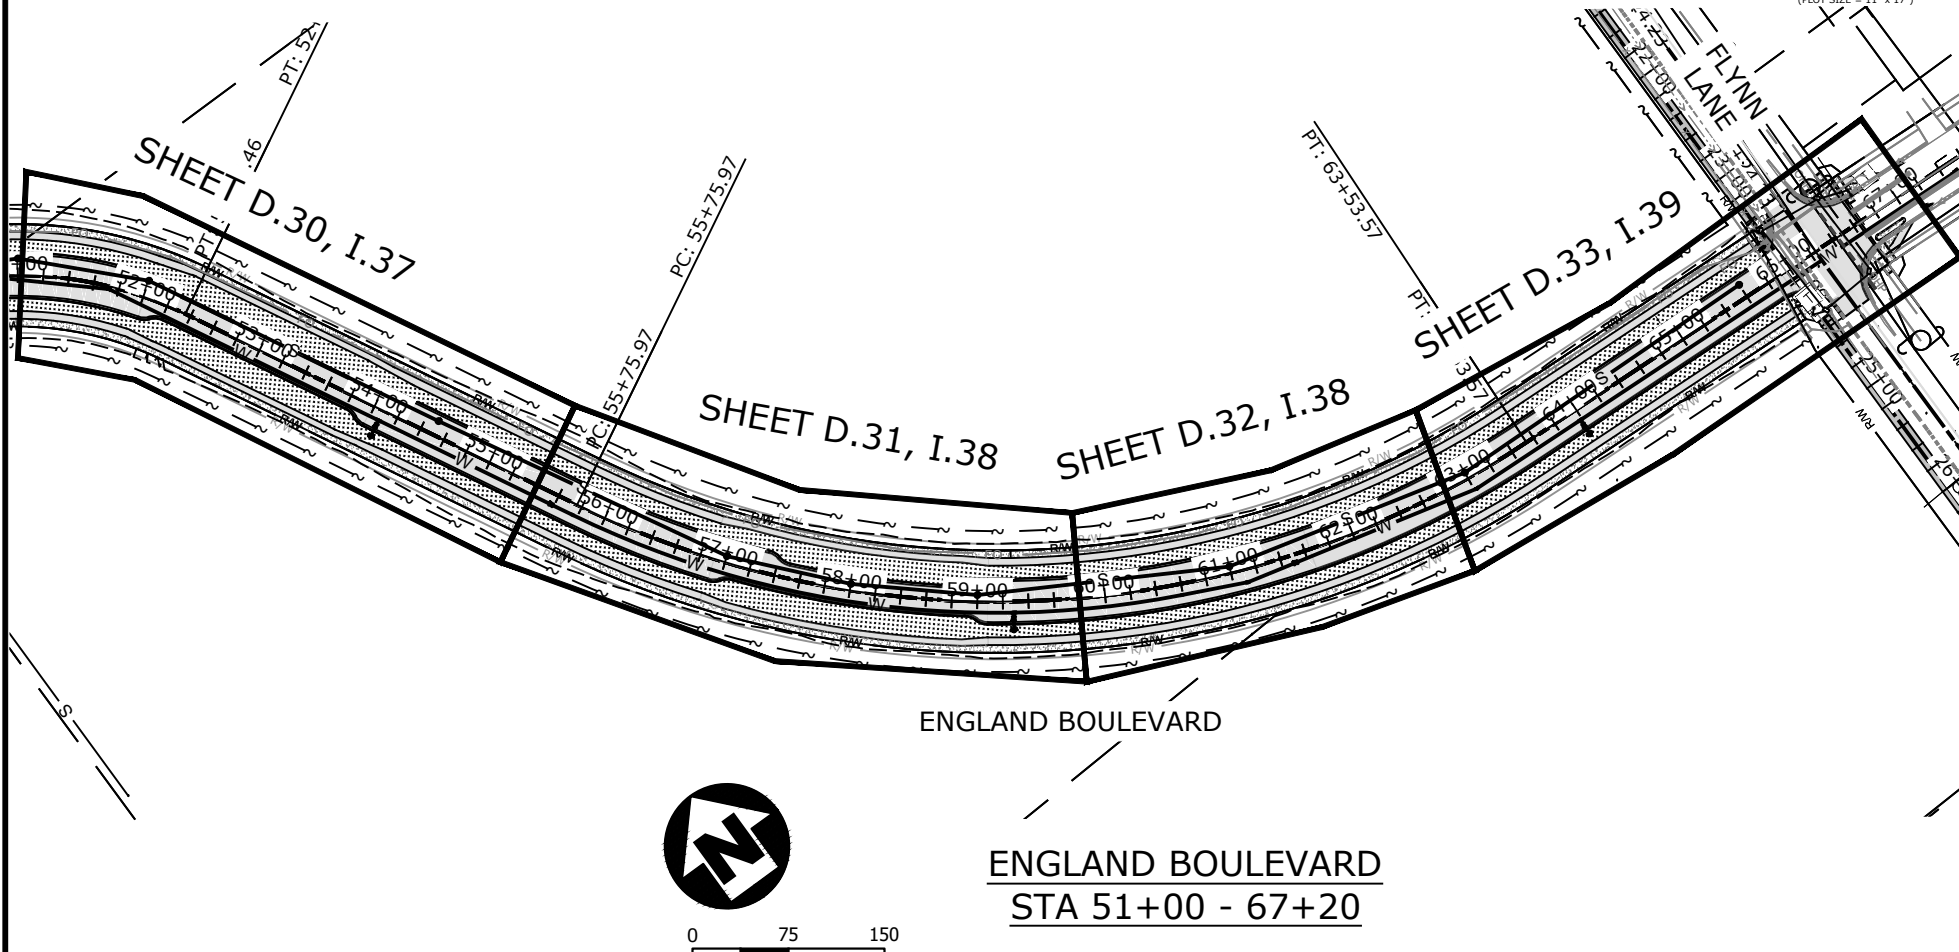

REVISION	DATE	DESCRIPTION

DESIGNER	JN	PROJ. NO.	7065
DRAWN	JN	DATE	01/2021
CHECKED	PD	SURVEYED	DJA, P.C.


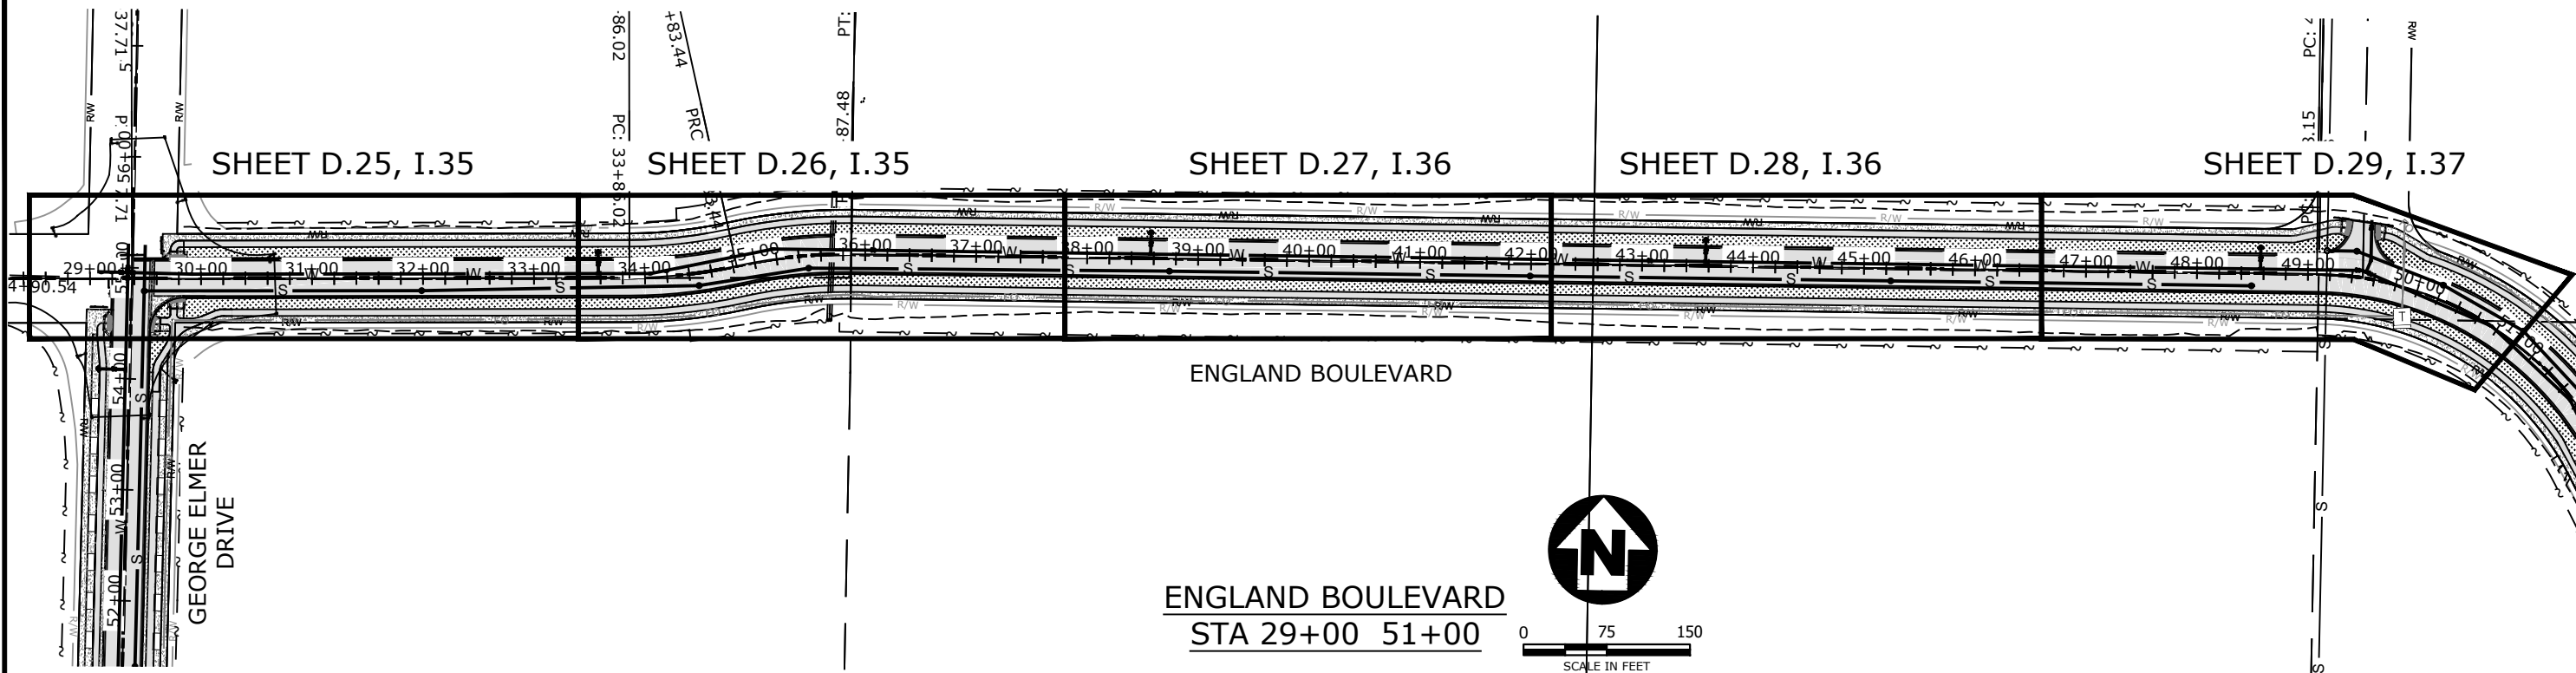


ENGINEERS
PLANNERS
SURVEYORS

MULLAN BUILD
PRELIMINARY 90% NOT FOR CONSTRUCTION

ENGLAND BLVD. SUMMARY

SHEET
OF
D.24D.42

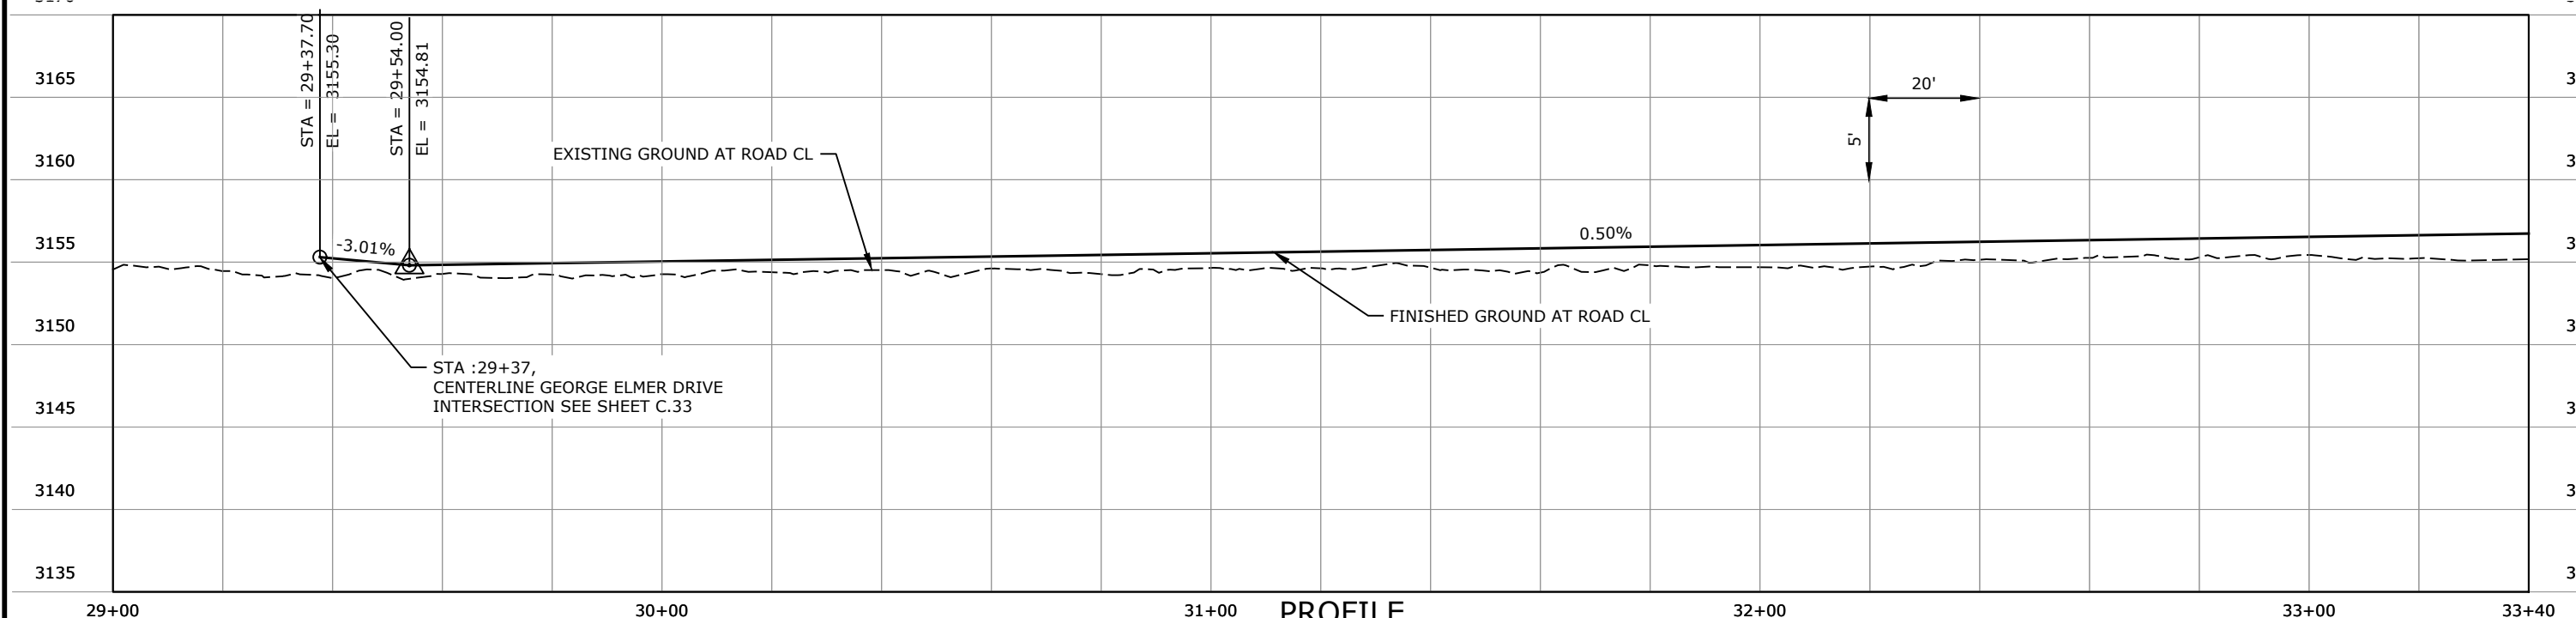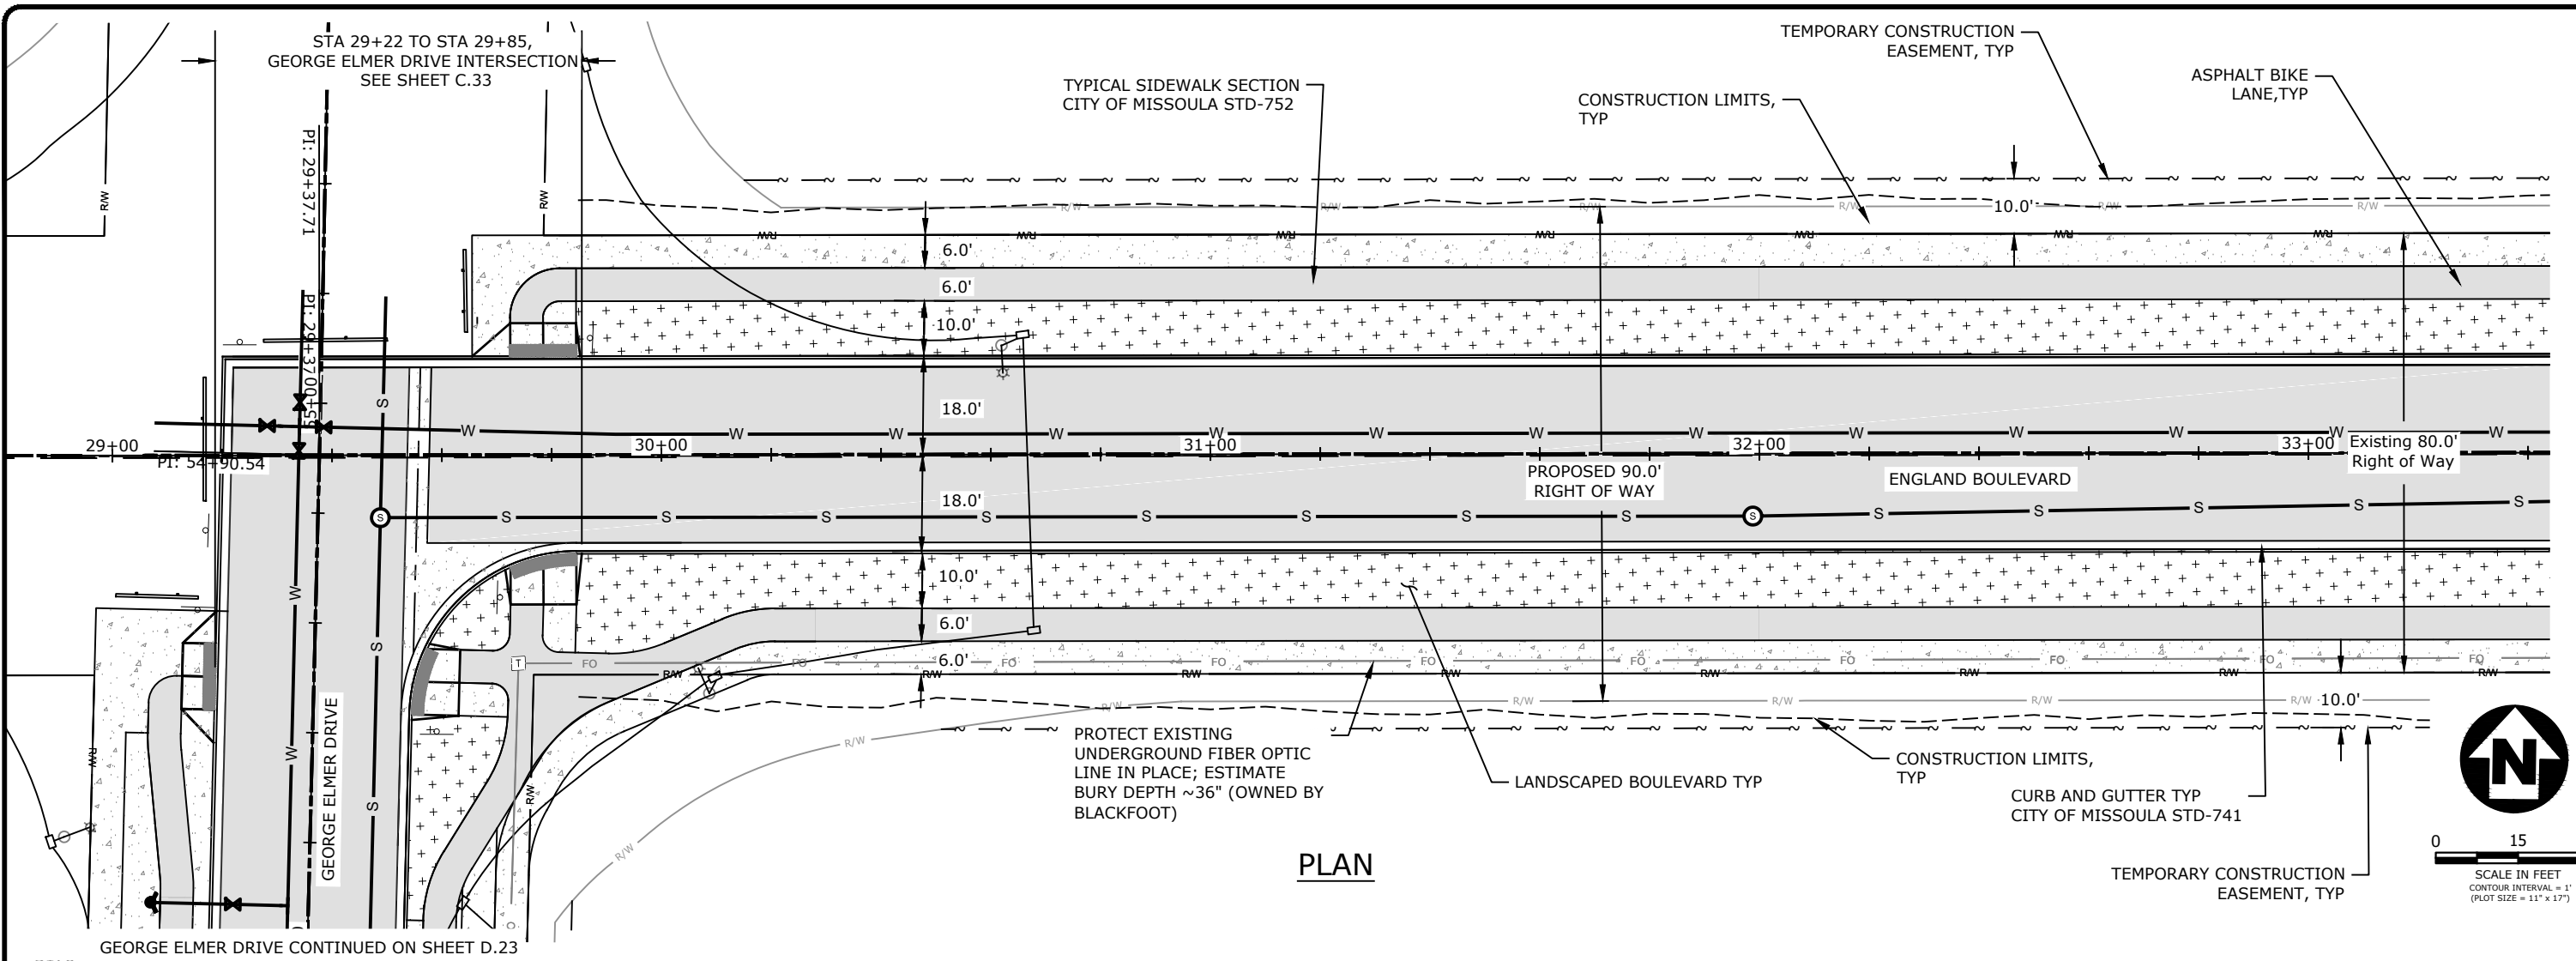

REVISION	DATE	DESCRIPTION

DESIGNER	JN	PROJ. NO.	7065
DRAWN	JN	DATE	01/2021
CHECKED	PD	SURVEYED	DJA, P.C.





ENGINEERS
PLANNERS
SURVEYORS

MULLAN BUILD
PRELIMINARY 90% NOT FOR CONSTRUCTION

ENGLAND BOULEVARD PLAN AND PROFILE
STA 29+00 TO 33+40

SHEET	OF
D.25	D.42

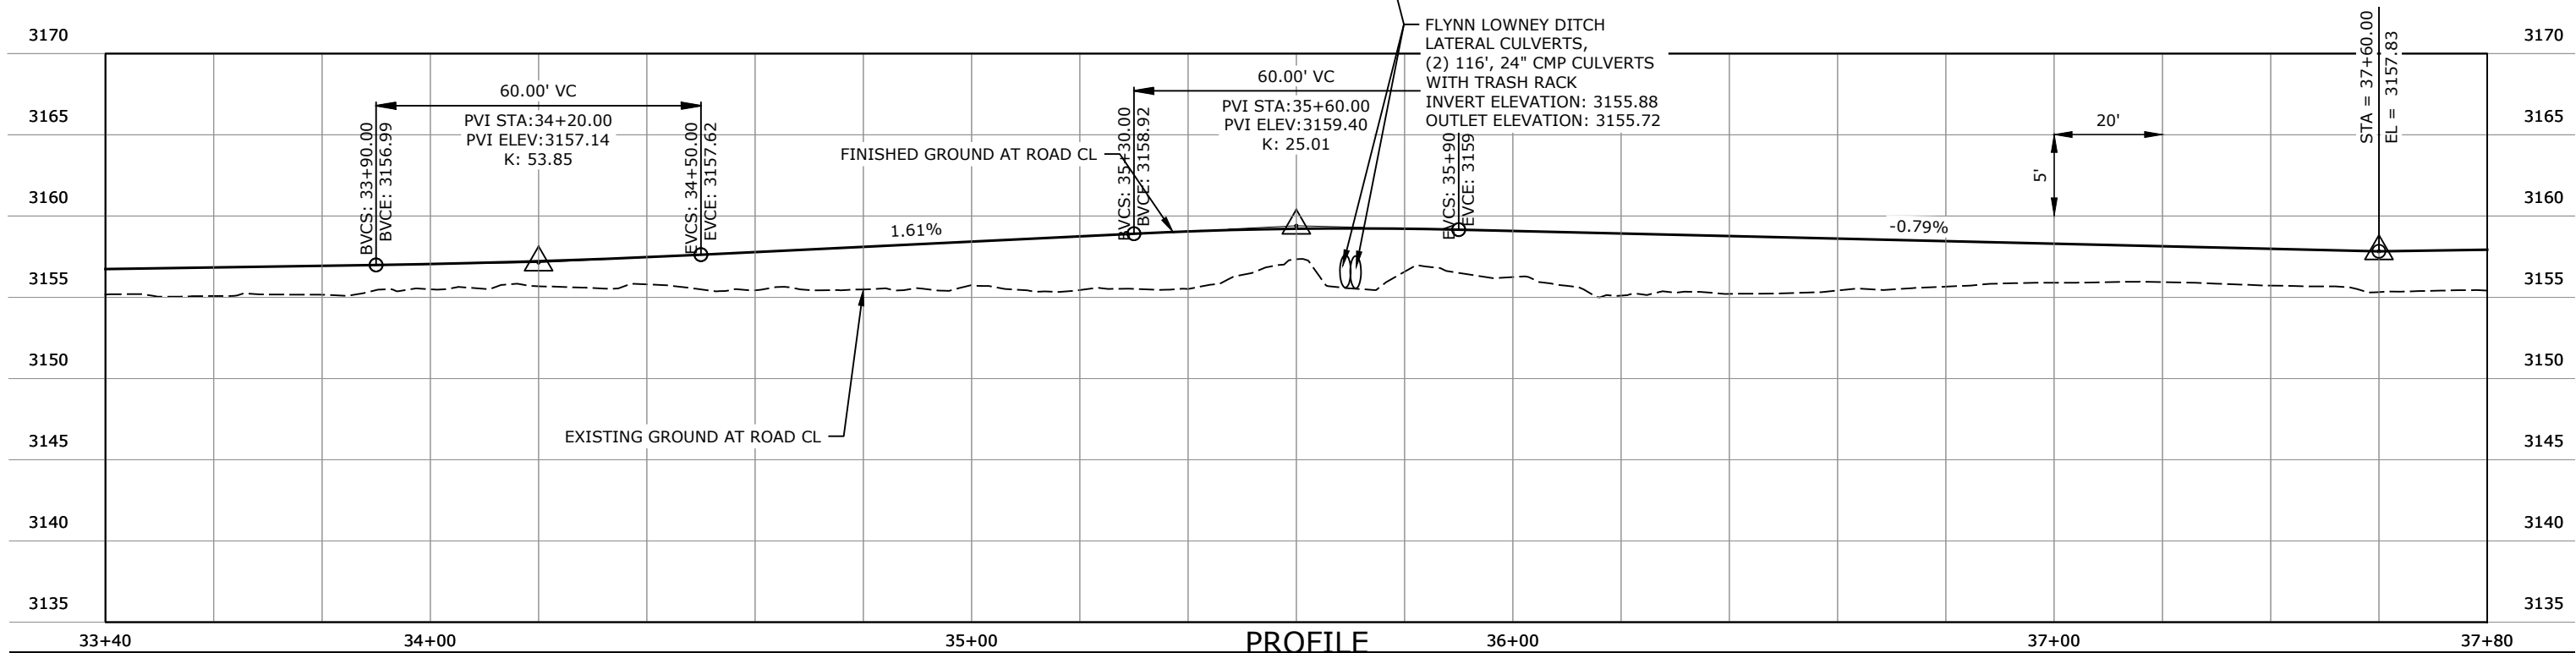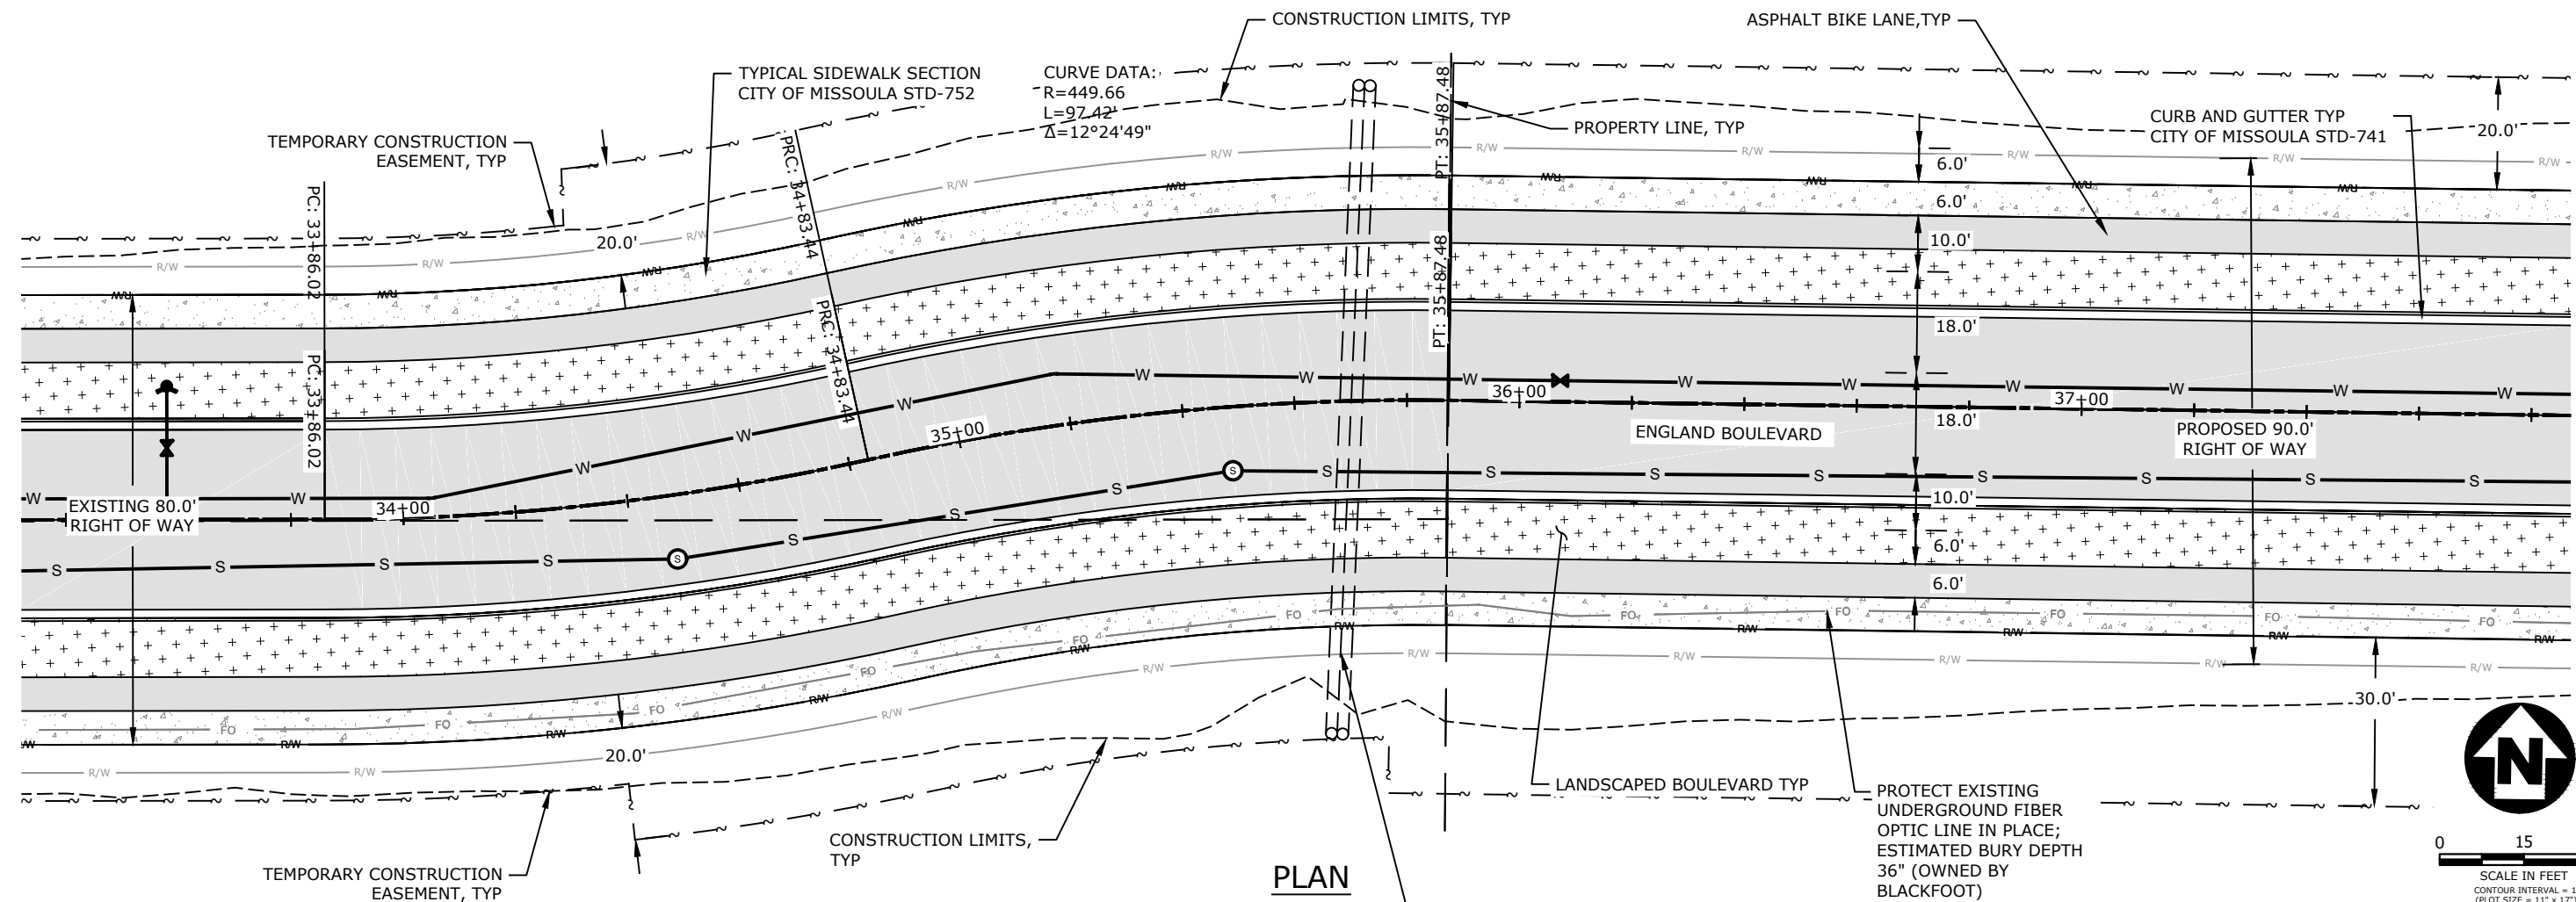

REVISION	DATE	DESCRIPTION



DESIGNER	JN	PROJ. NO.	7065
DRAWN	JN	DATE	01/2021
CHECKED	PD	SURVEYED	DJA, P.C.



MULLAN BUILD
PRELIMINARY 90% NOT FOR CONSTRUCTION


ENGLAND BOULEVARD PLAN AND PROFILE
STA 33+40 TO 37+80

SHEET
OF
D.26 D.42

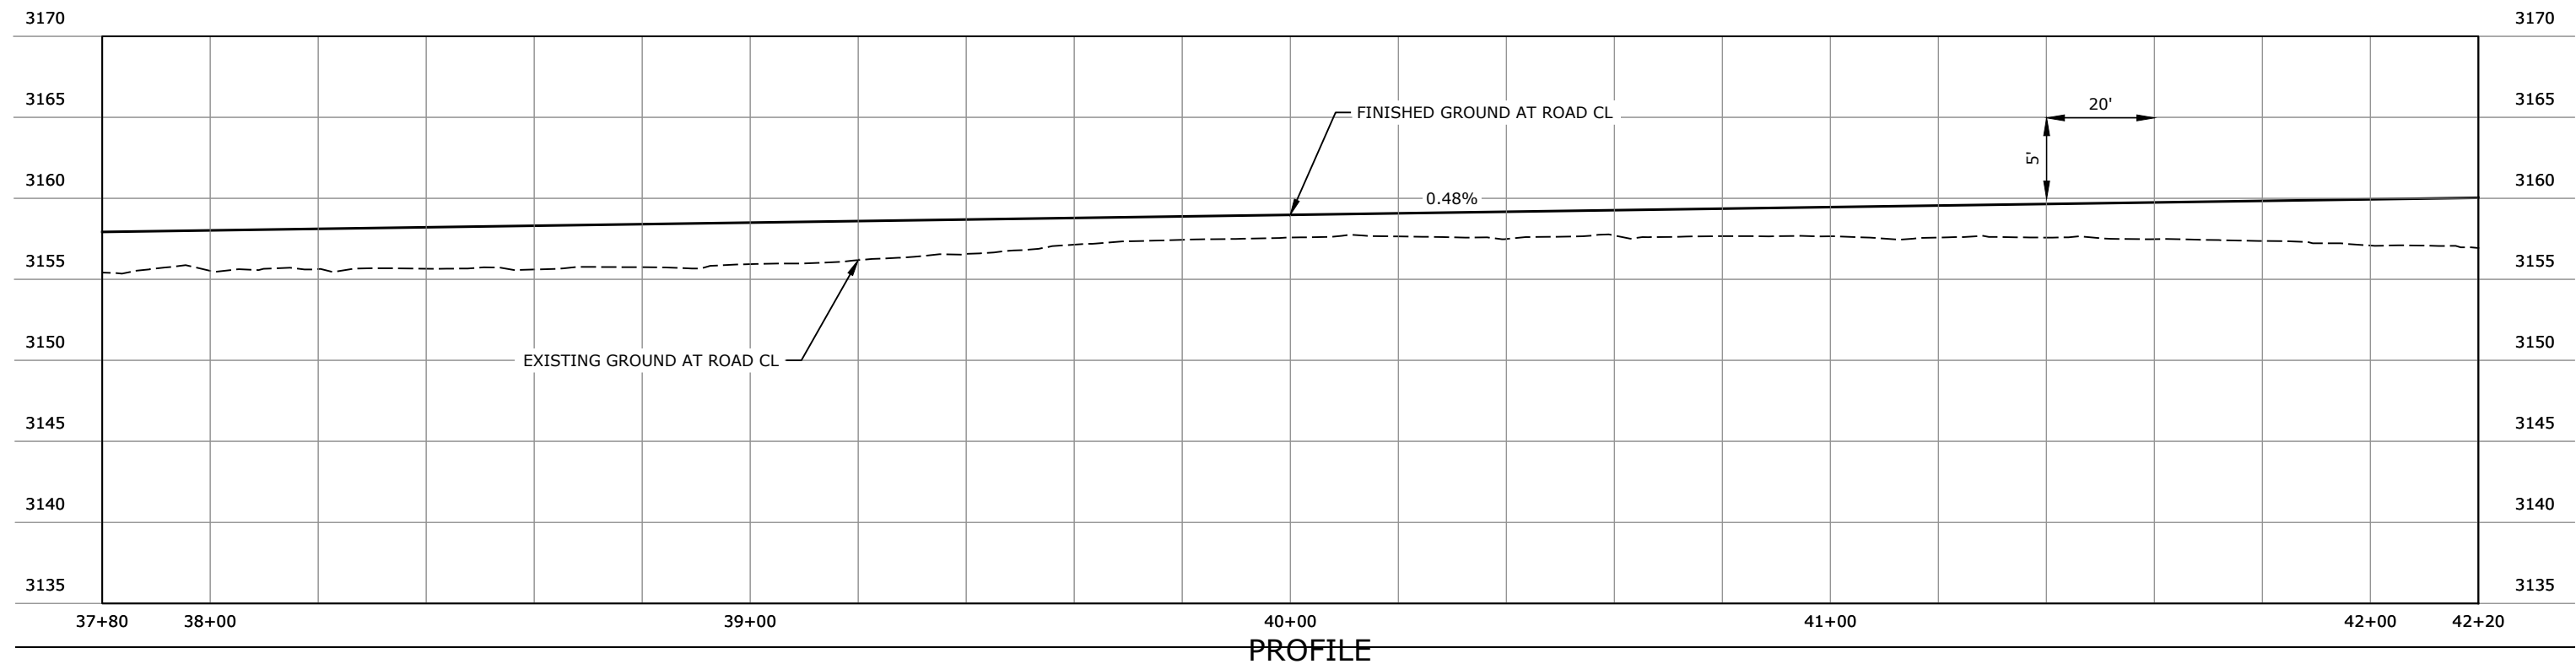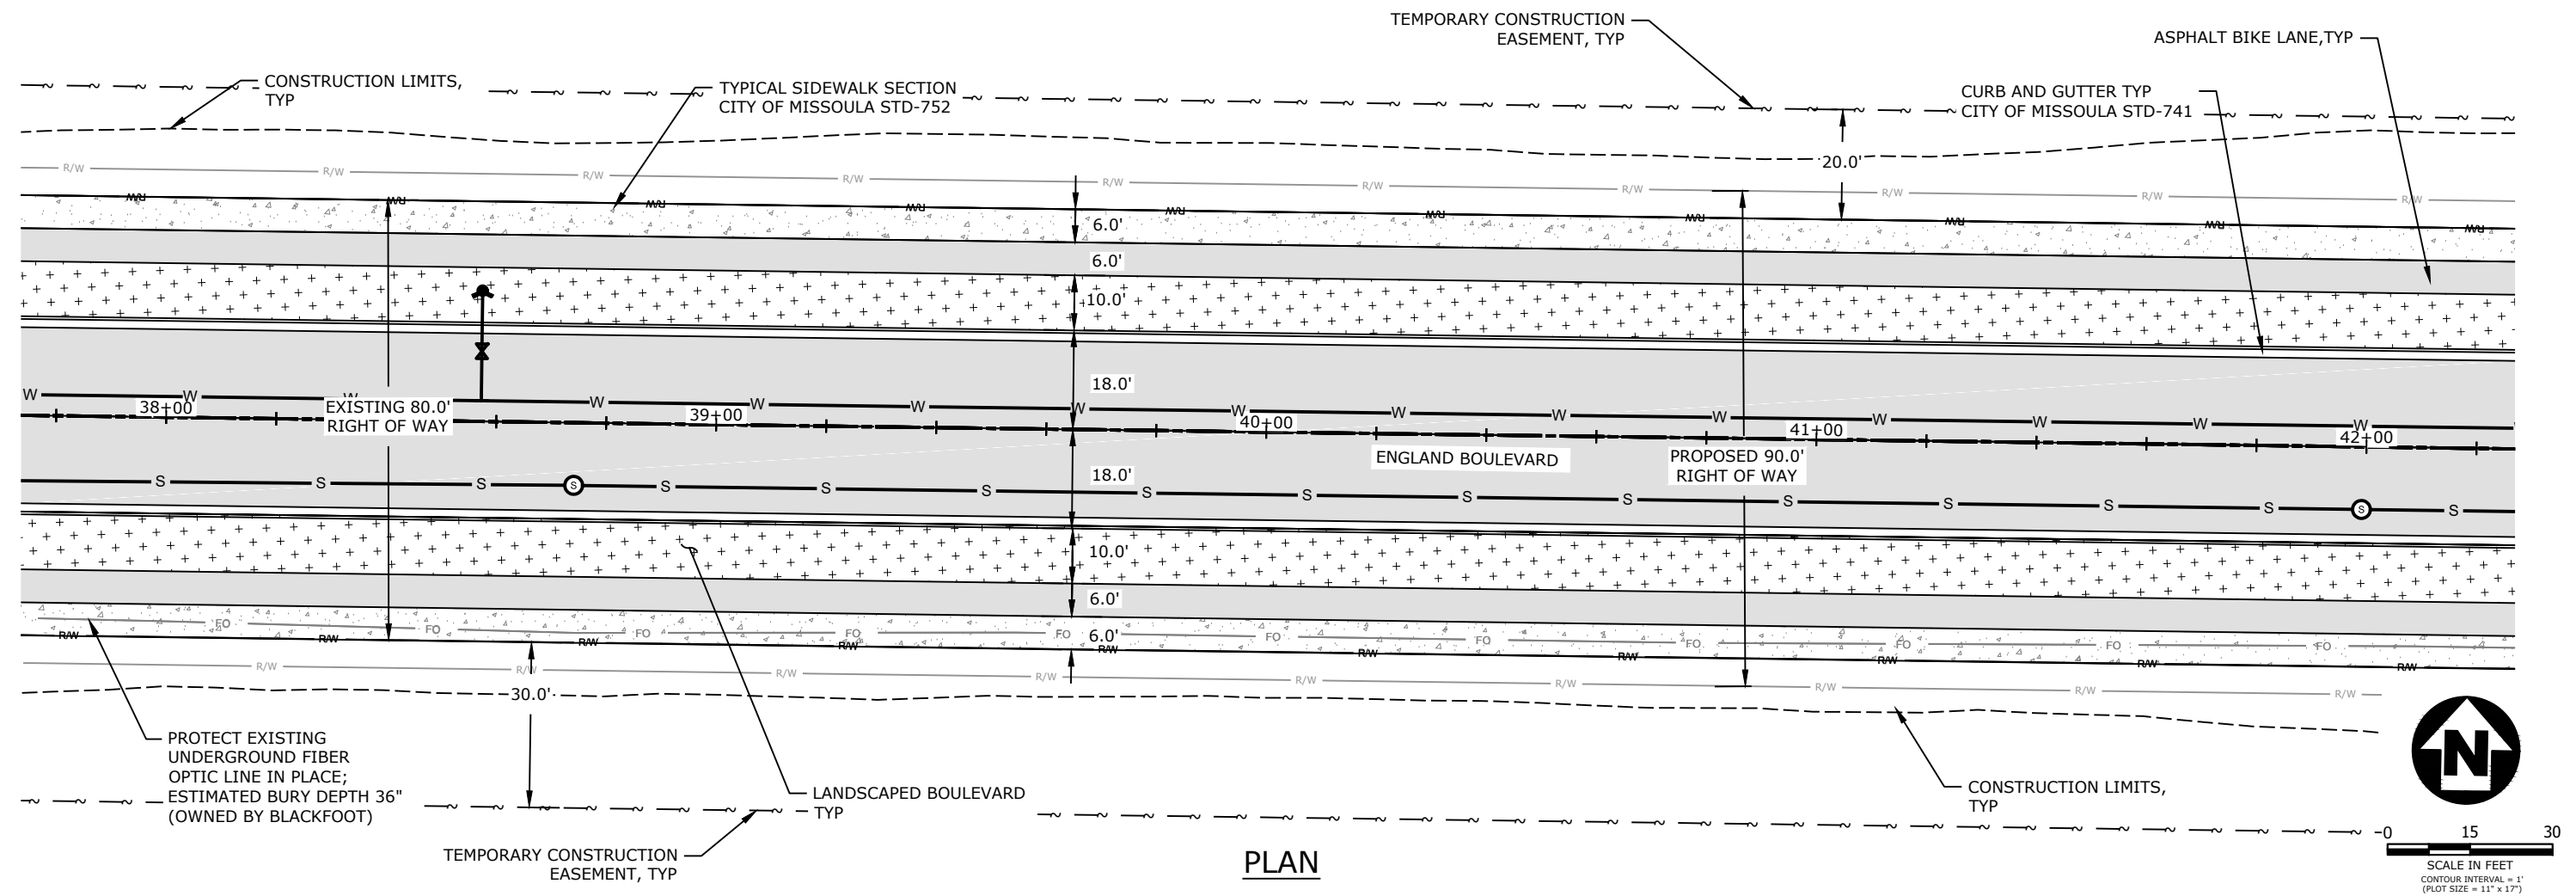

REVISION	DATE	DESCRIPTION


DESIGNER	JN	PROJ. NO.	7065
DRAWN	JN	DATE	01/2021
CHECKED	PD	SURVEYED	DJA, P.C.

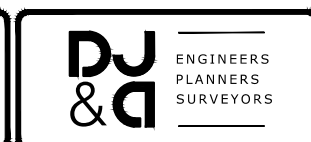

MULLAN BUILD
PRELIMINARY 90% NOT FOR CONSTRUCTION

ENGLAND BOULEVARD PLAN AND PROFILE
STA 37+80 TO 42+20


SHEET	OF
D.27	D.42

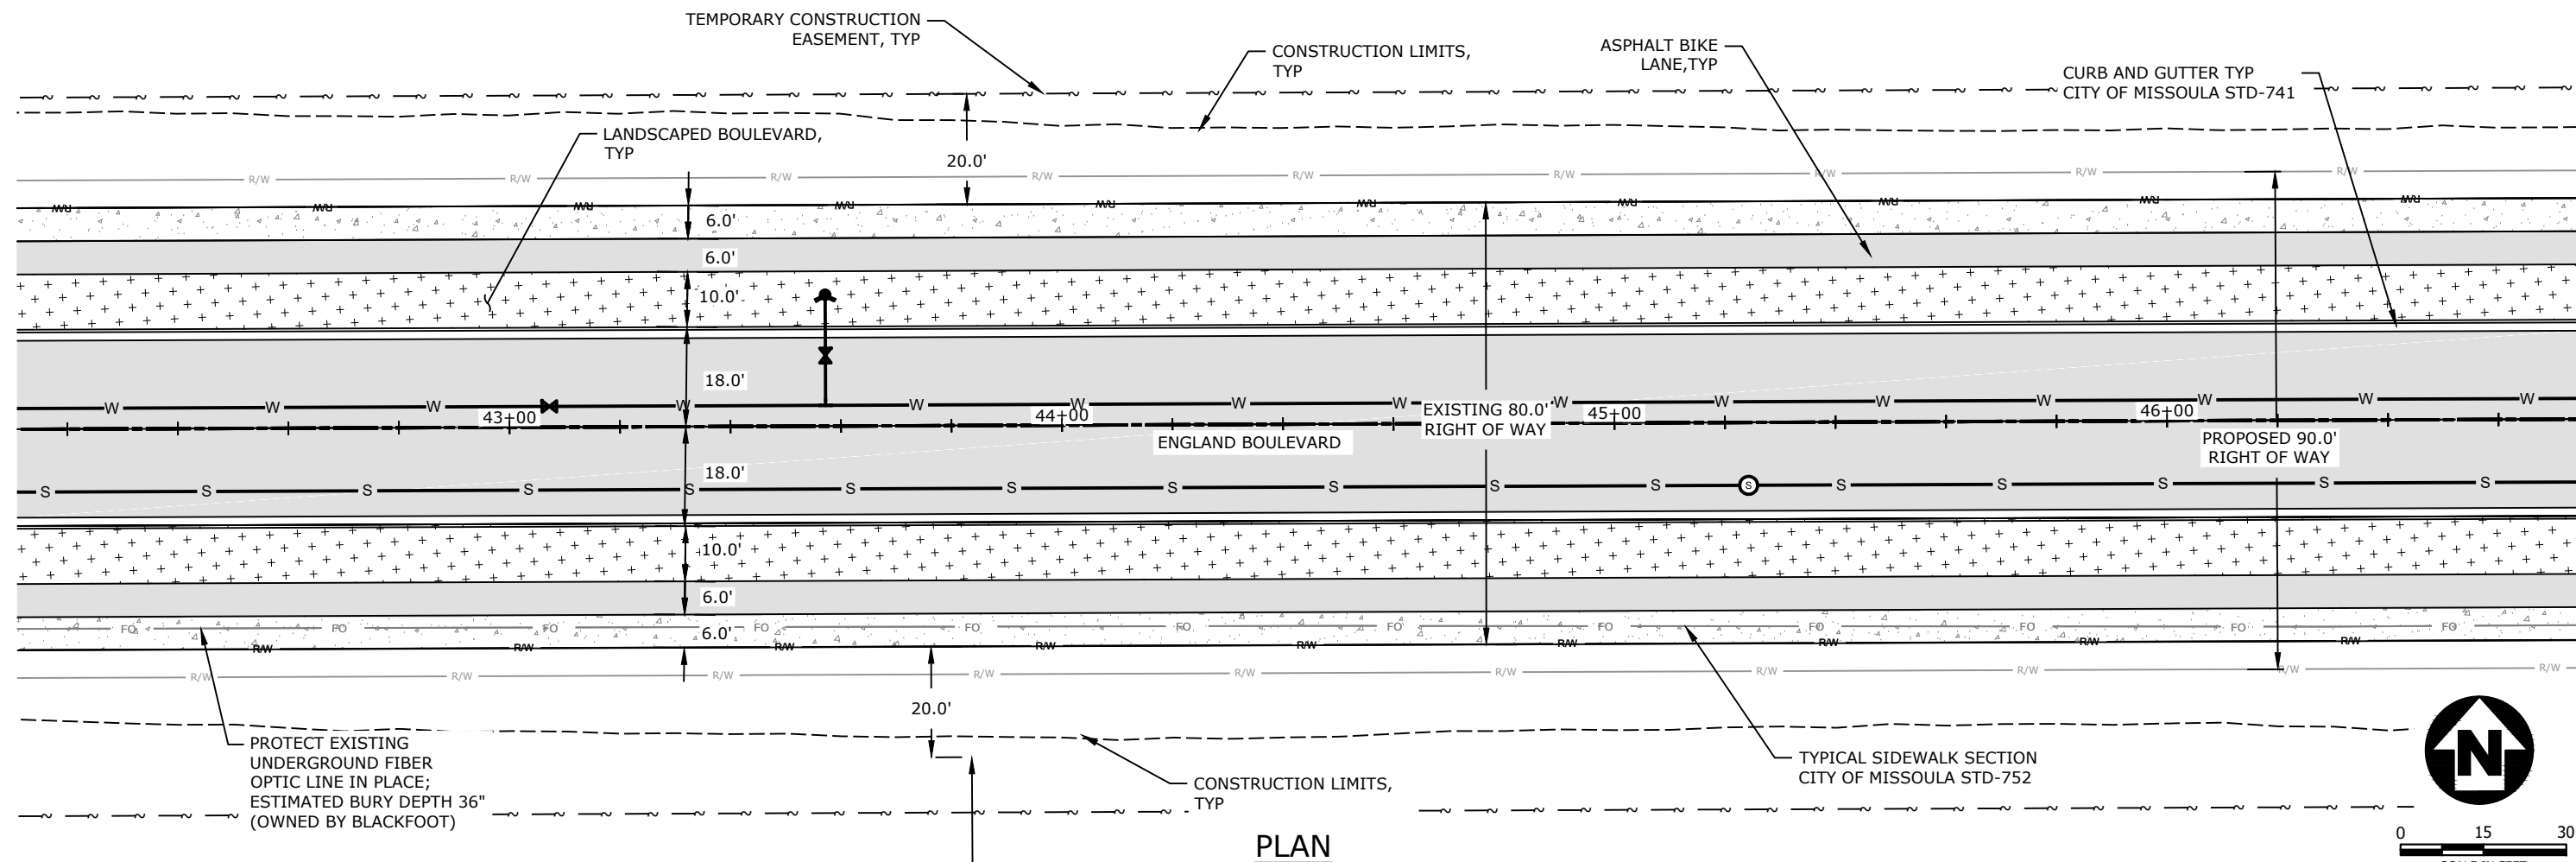

PLAN




0 15 30
SCALE IN FEET
CONTOUR INTERVAL = 1'
(PLOT SIZE = 11" x 17")

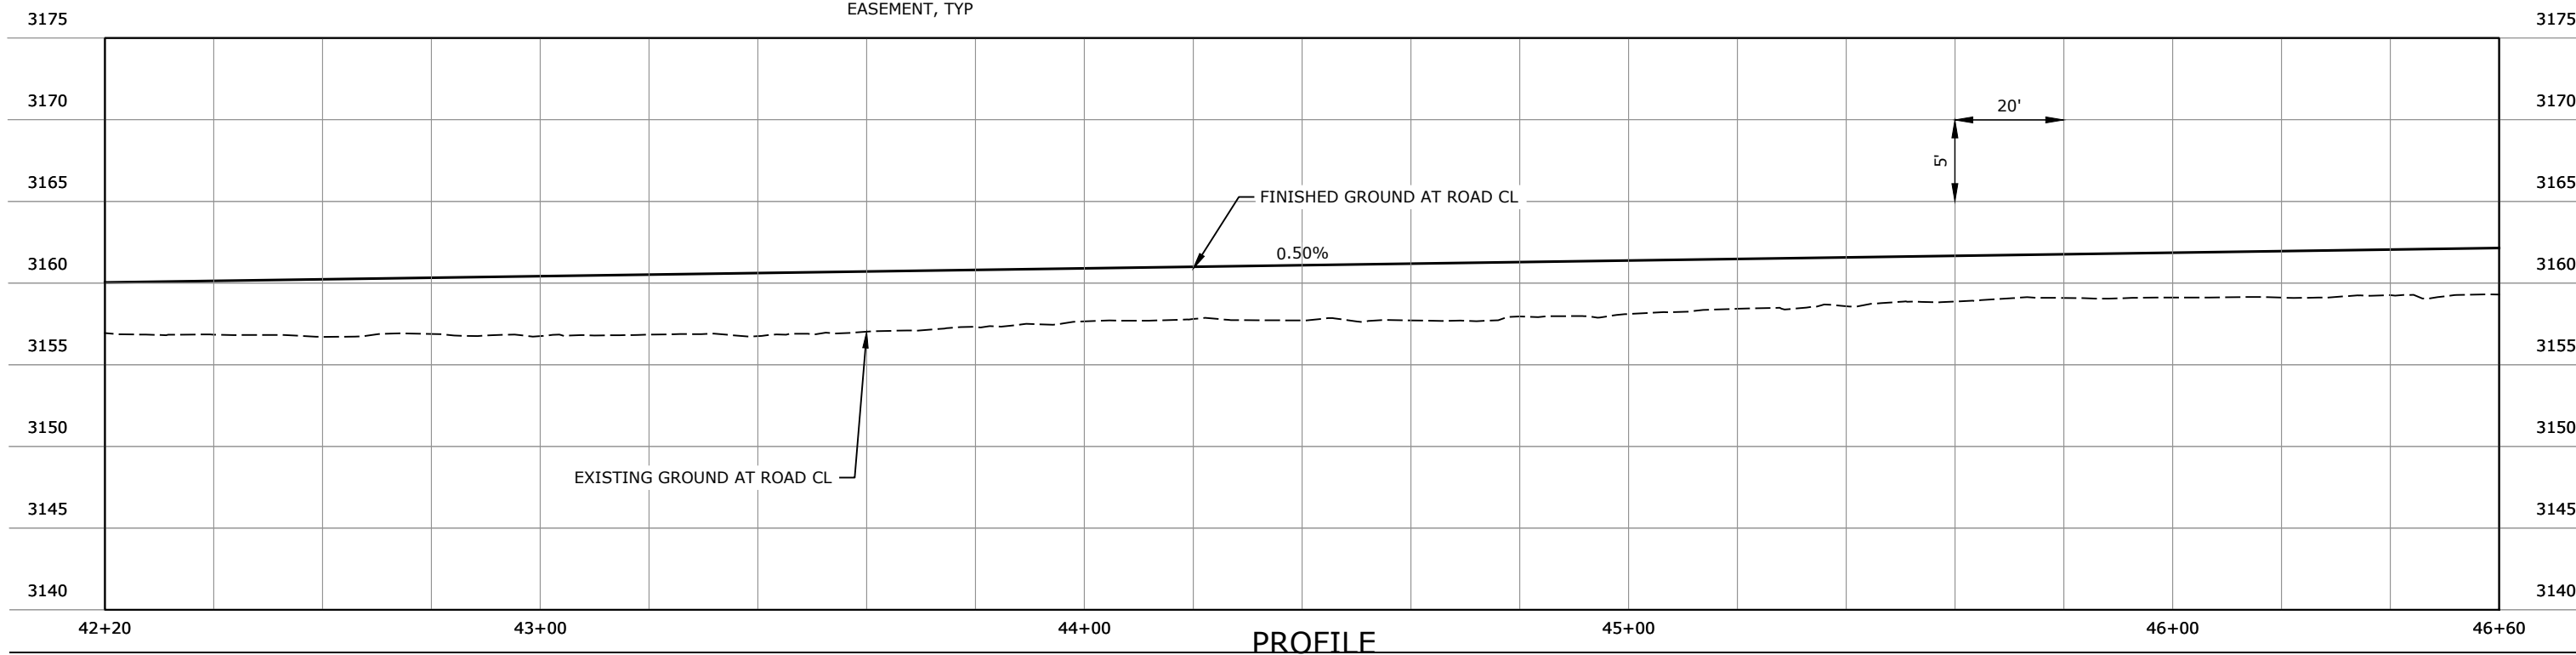

PROFILE

REVISION	DATE	DESCRIPTION


DESIGNER	JN	PROJ. NO.	7065
DRAWN	JN	DATE	01/2021
CHECKED	PD	SURVEYED	DJ&A, P.C.

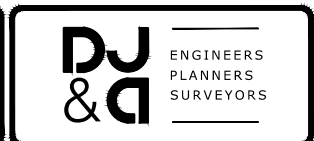


MULLAN BUILD
PRELIMINARY 90% NOT FOR CONSTRUCTION

ENGLAND BOULEVARD PLAN AND PROFILE
STA 42+20 TO 46+60

SHEET	OF
D.28	D.42

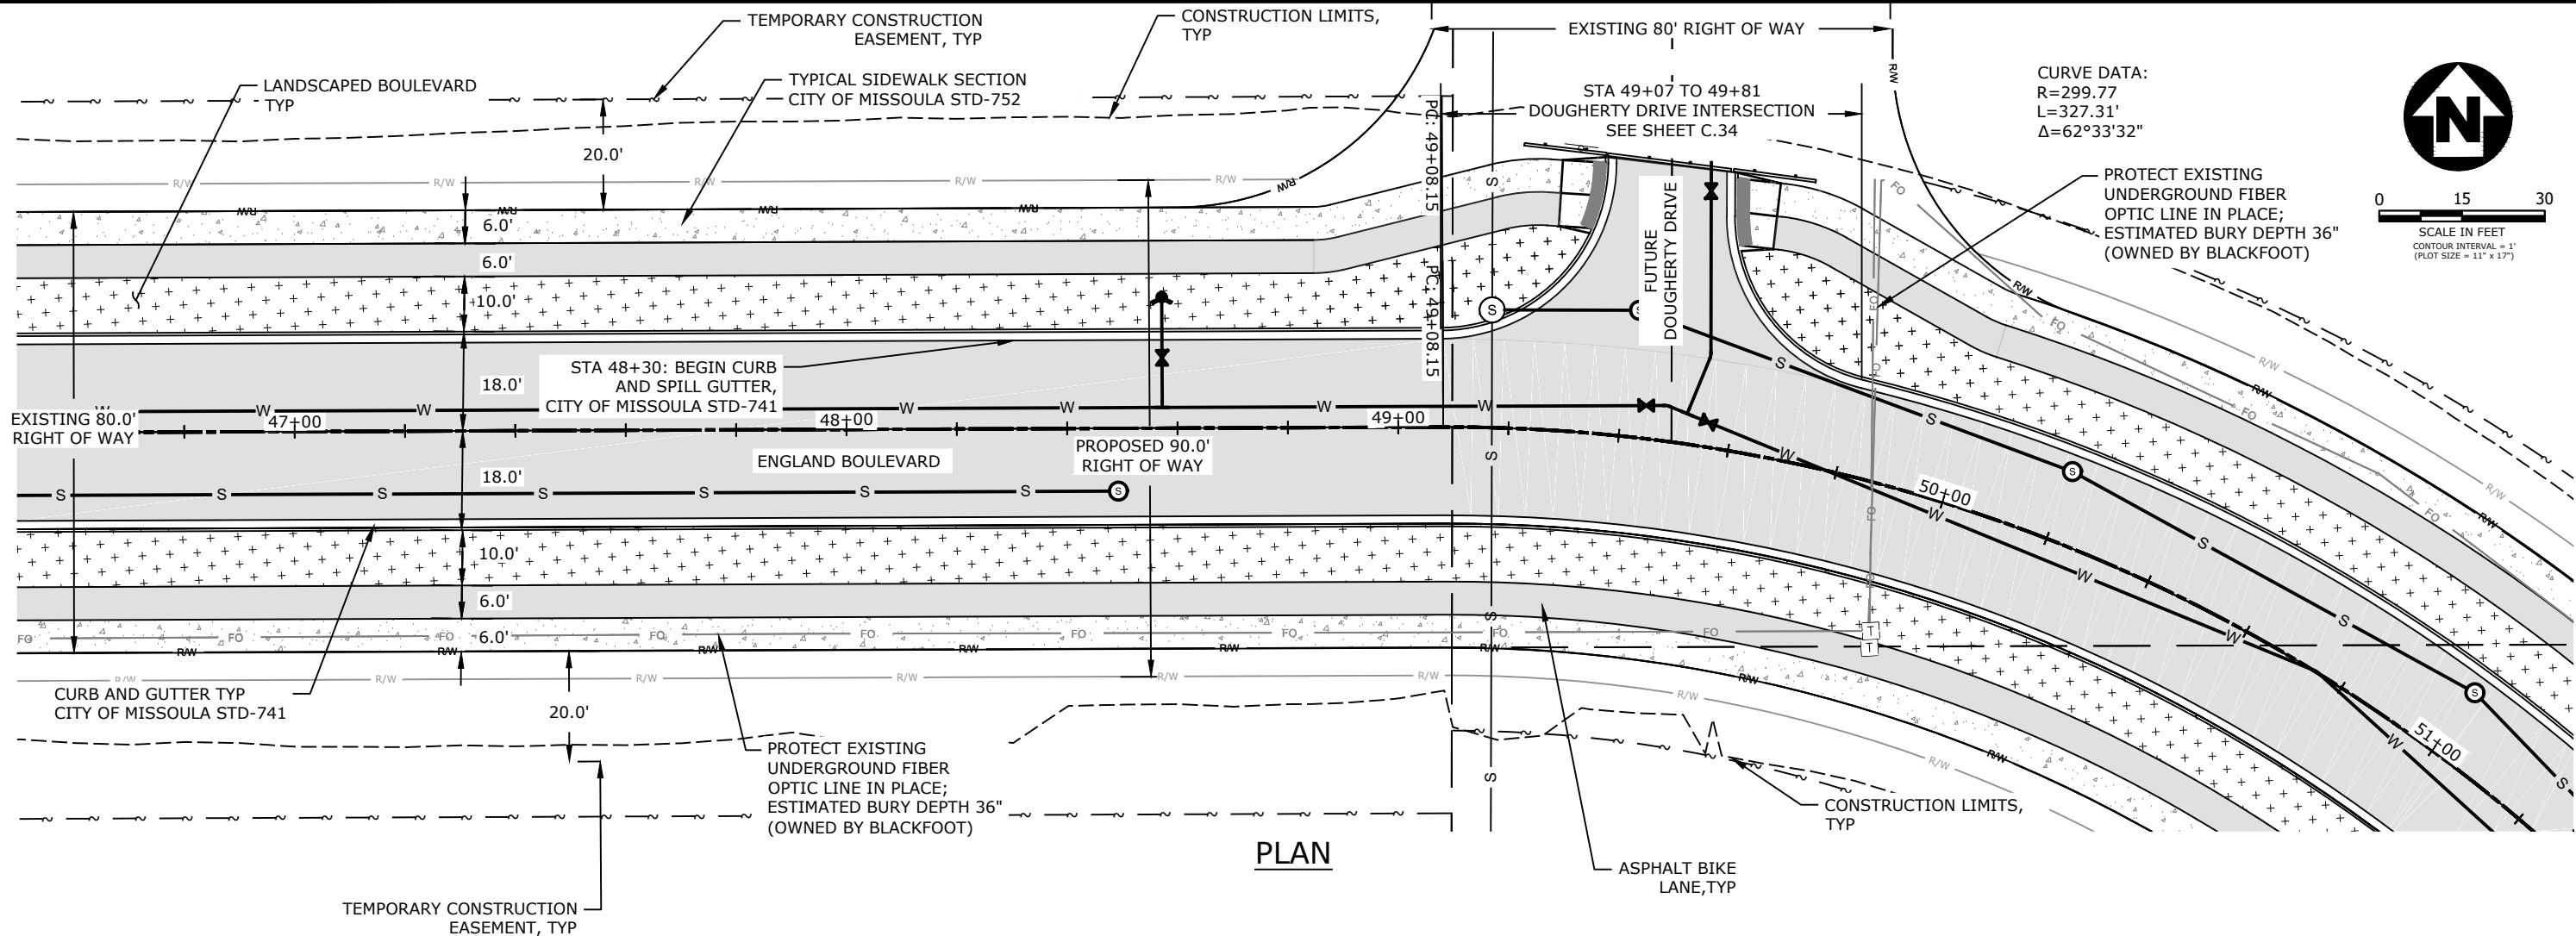


PLAN

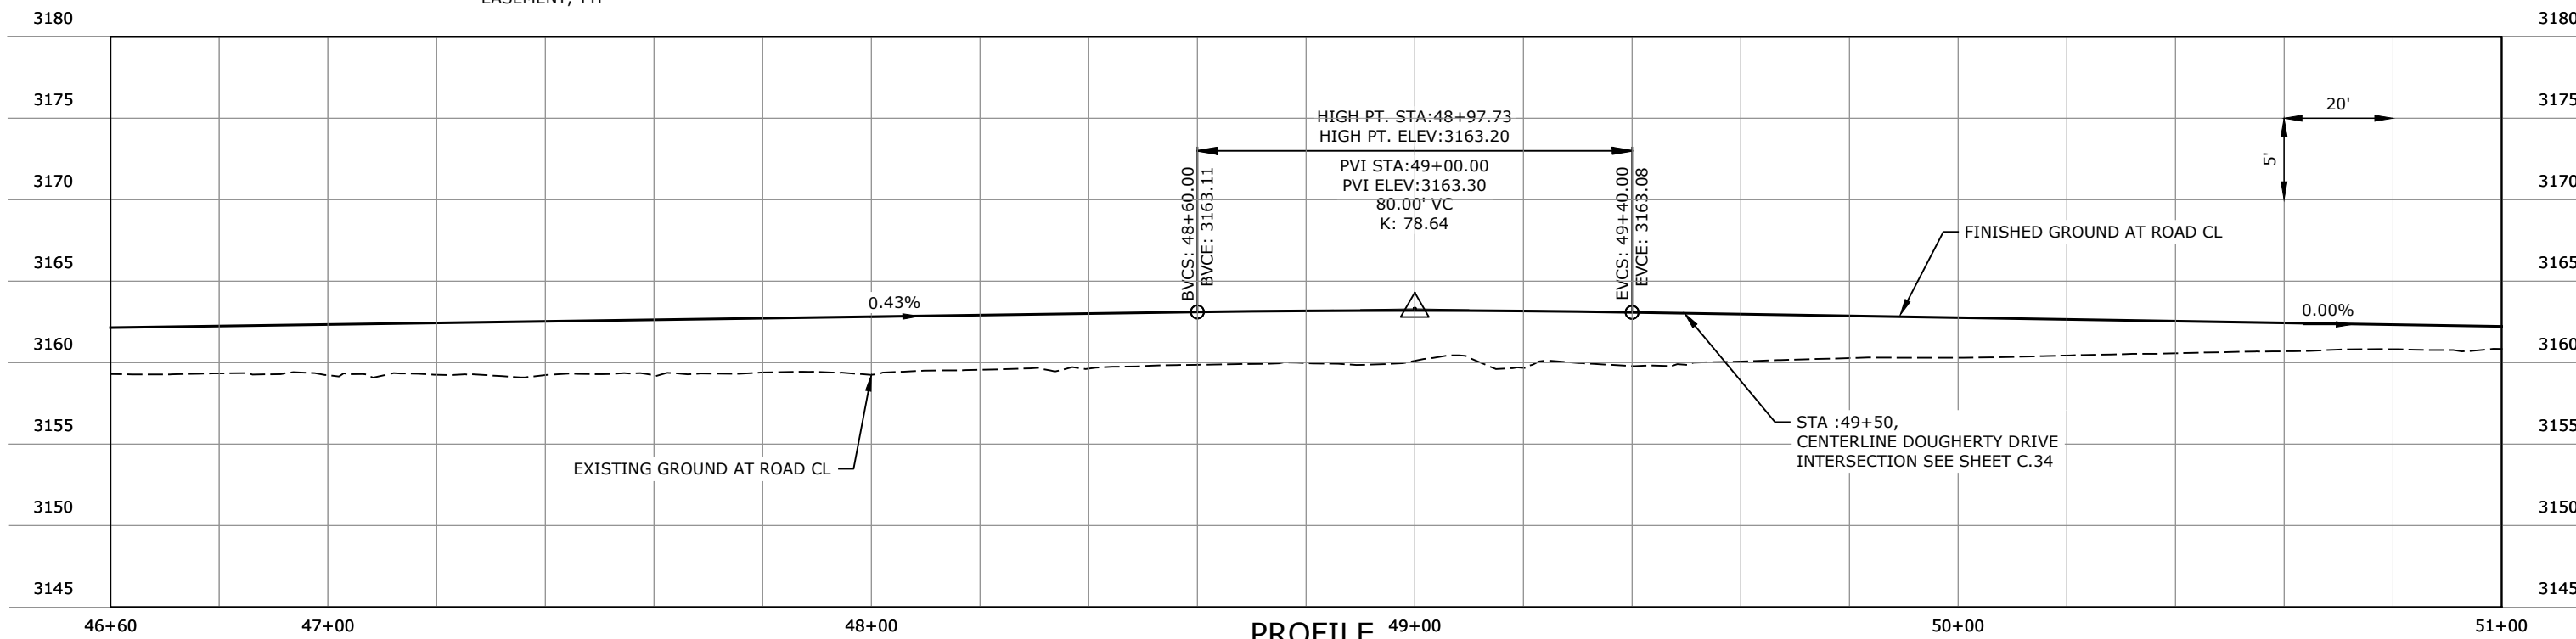

PROFILE

REVISION	DATE	DESCRIPTION



DESIGNER	JN	PROJ. NO.	7065
DRAWN	JN	DATE	01/2021
CHECKED	PD	SURVEYED	DJA, P.C.

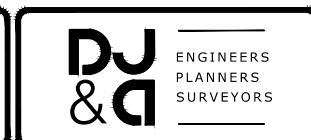

MULLAN BUILD
PRELIMINARY 90% NOT FOR CONSTRUCTION

ENGLAND BOULEVARD PLAN AND PROFILE
STA 46+060 TO 51+00

SHEET	OF
D.29	D.42

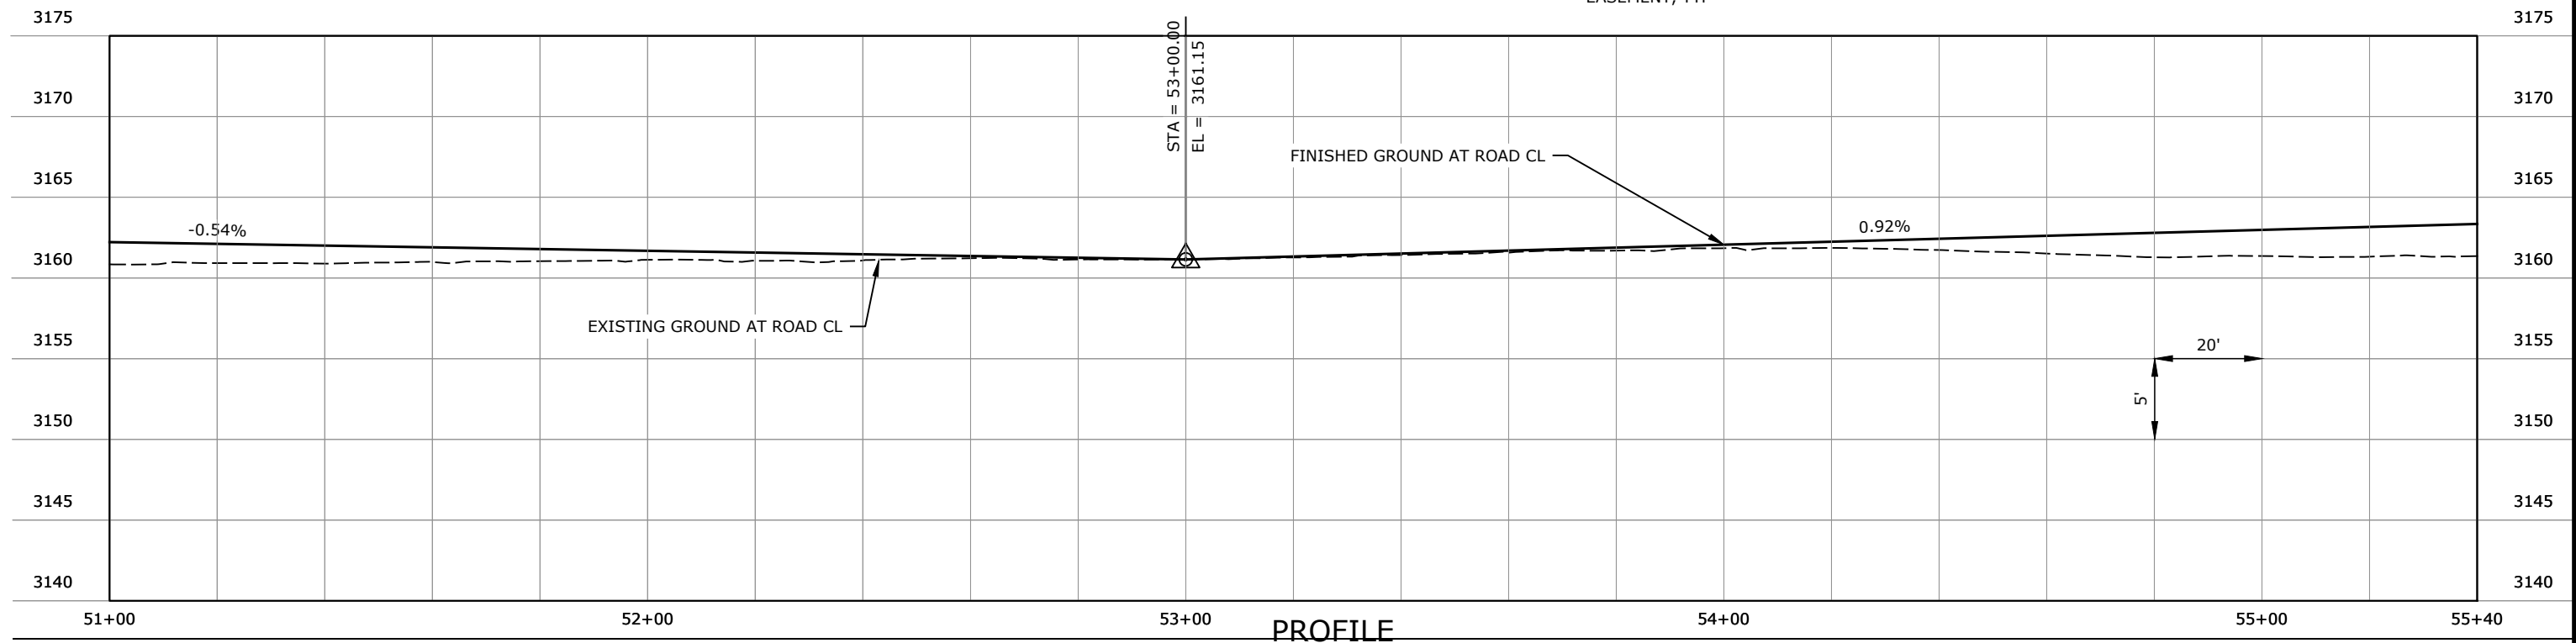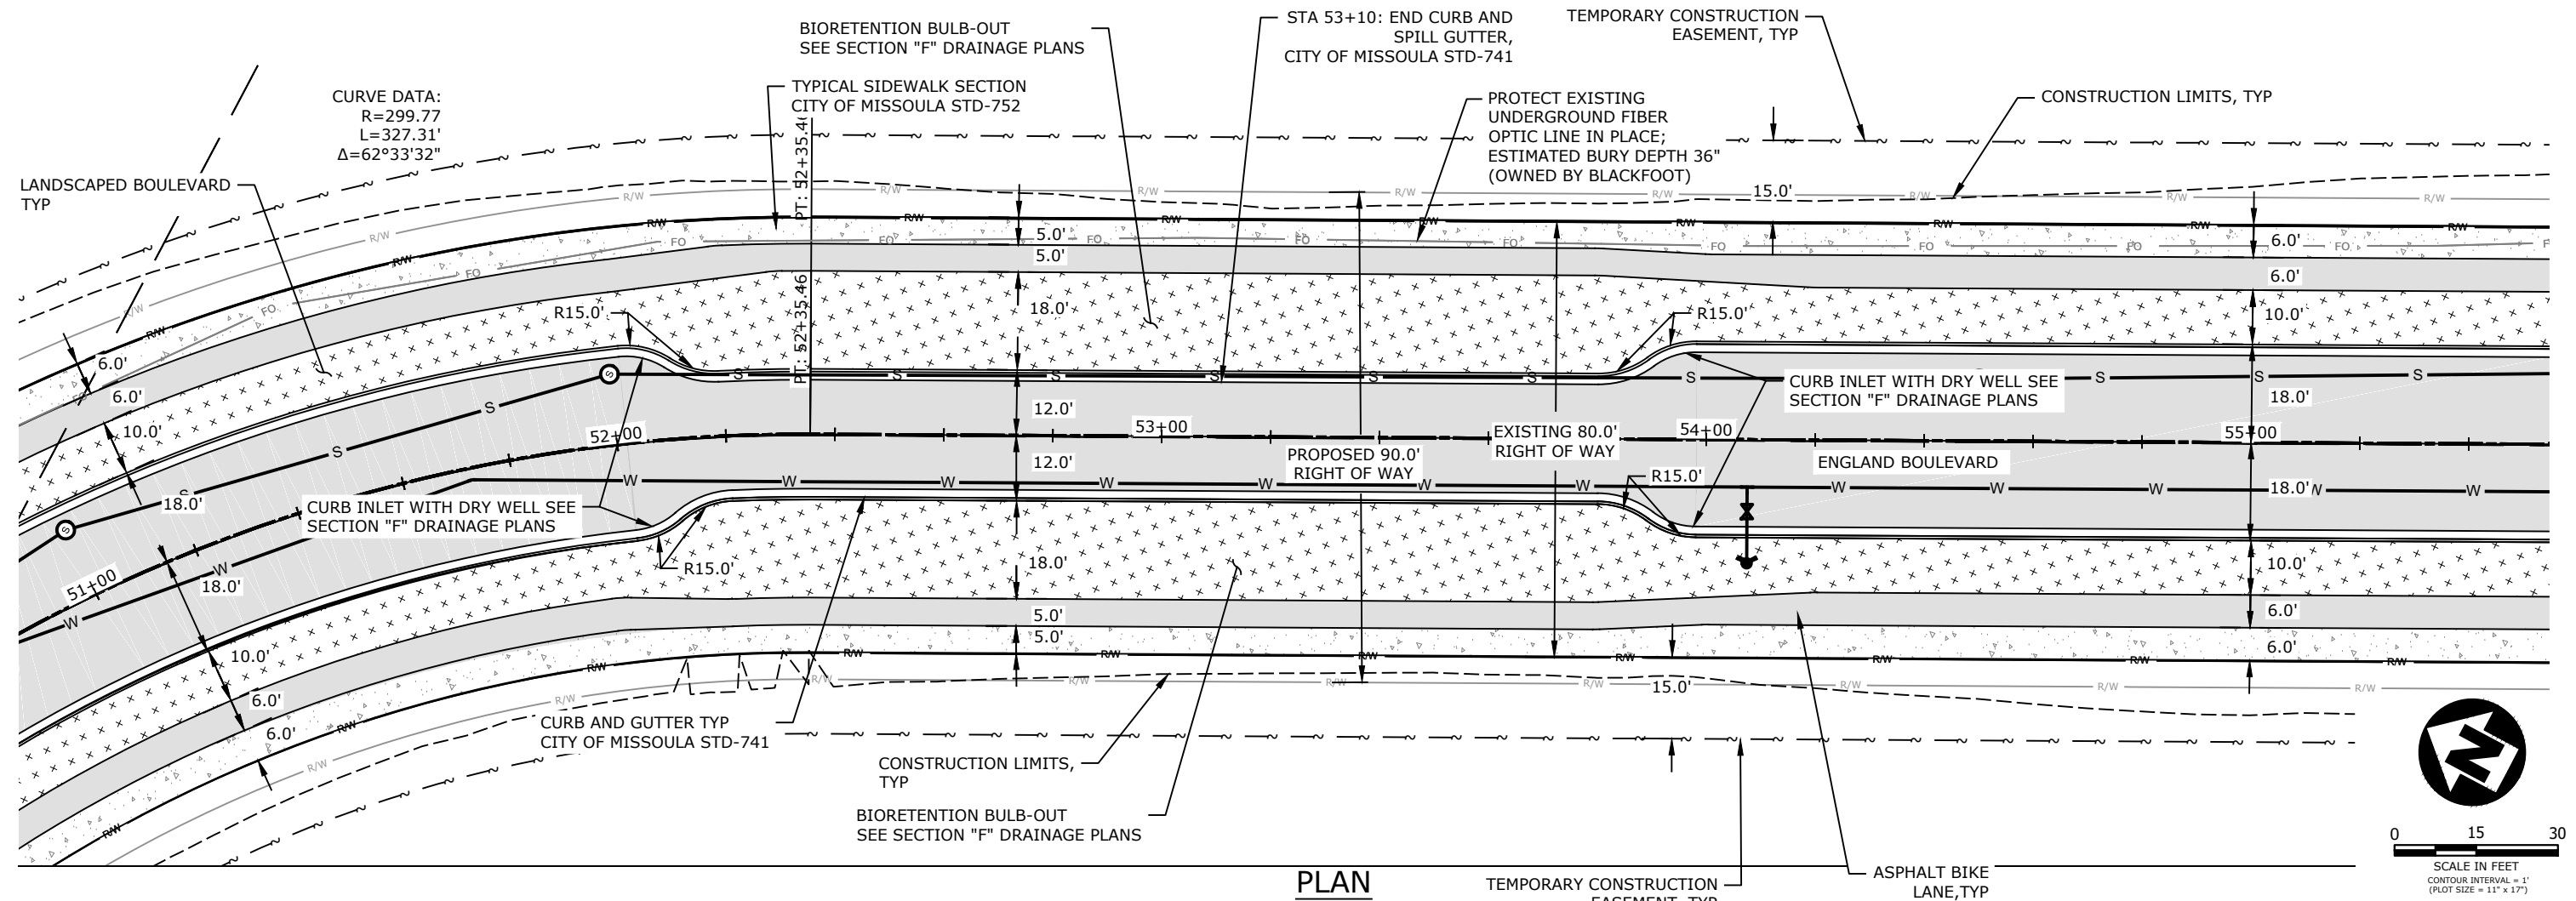

REVISION	DATE	DESCRIPTION

DESIGNER	JN	PROJ. NO.	7065
DRAWN	JN	DATE	01/2021
CHECKED	PD	SURVEYED	DJA, P.C.





ENGINEERS
PLANNERS
SURVEYORS

MULLAN BUILD
PRELIMINARY 90% NOT FOR CONSTRUCTION


ENGLAND BOULEVARD PLAN AND PROFILE
STA 51+00 TO 55+40

SHEET
OF
D.30 D.42

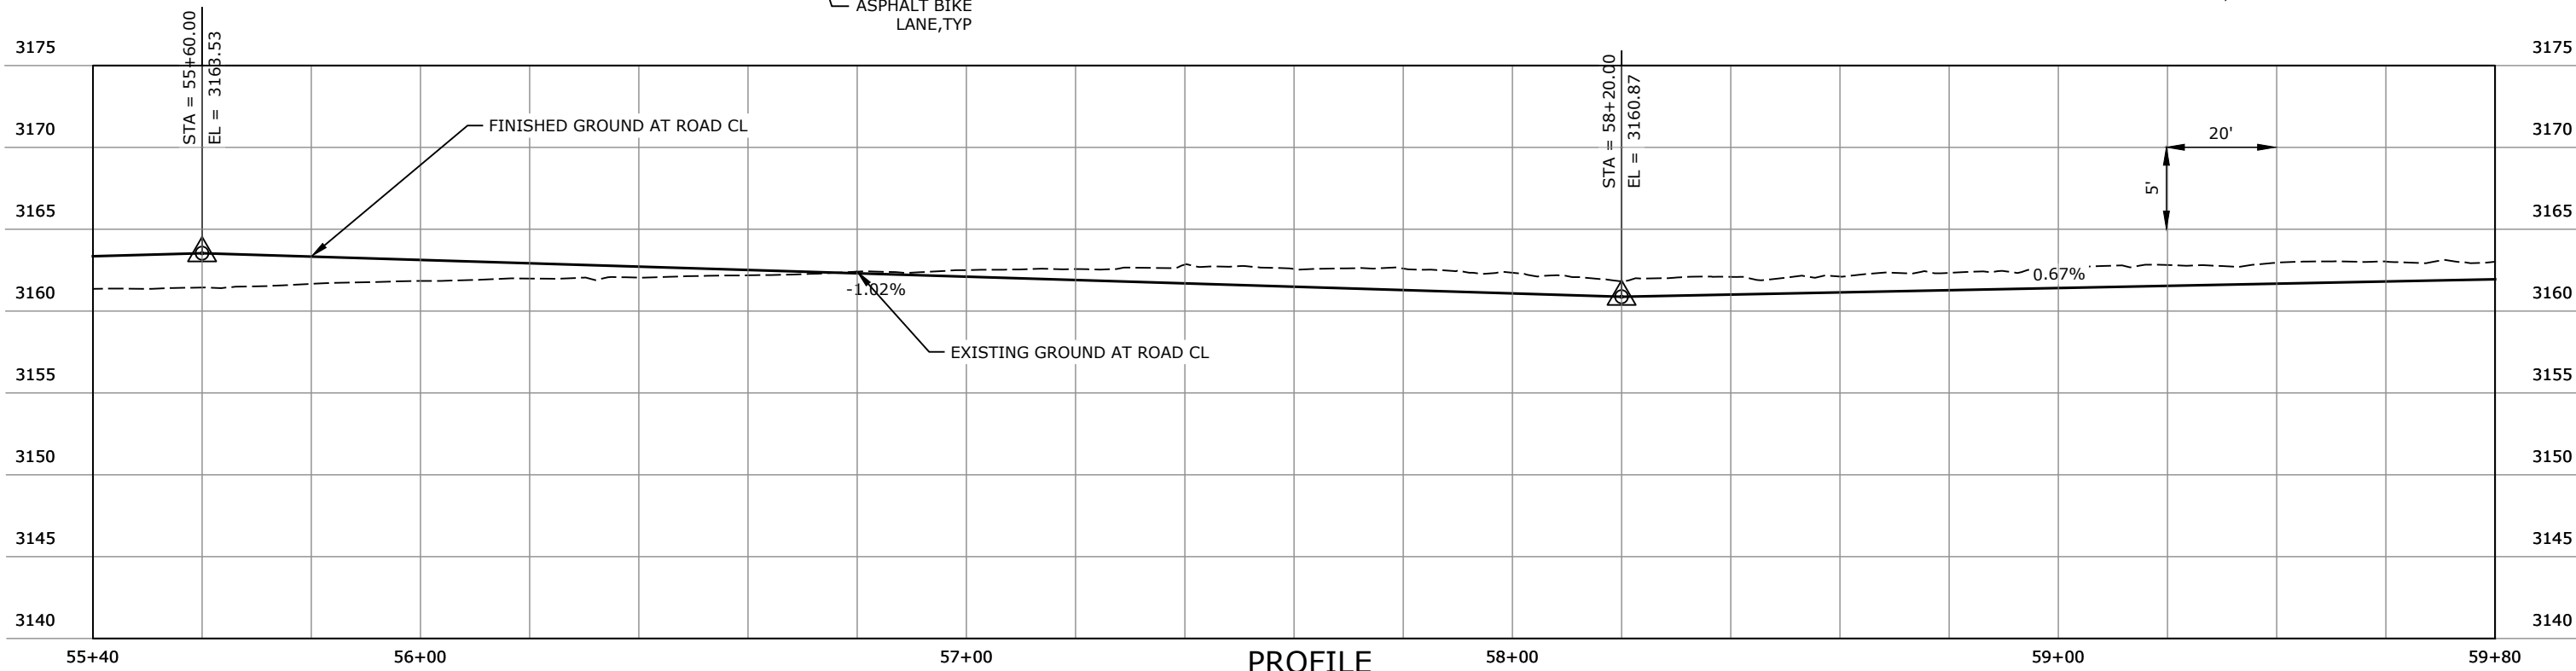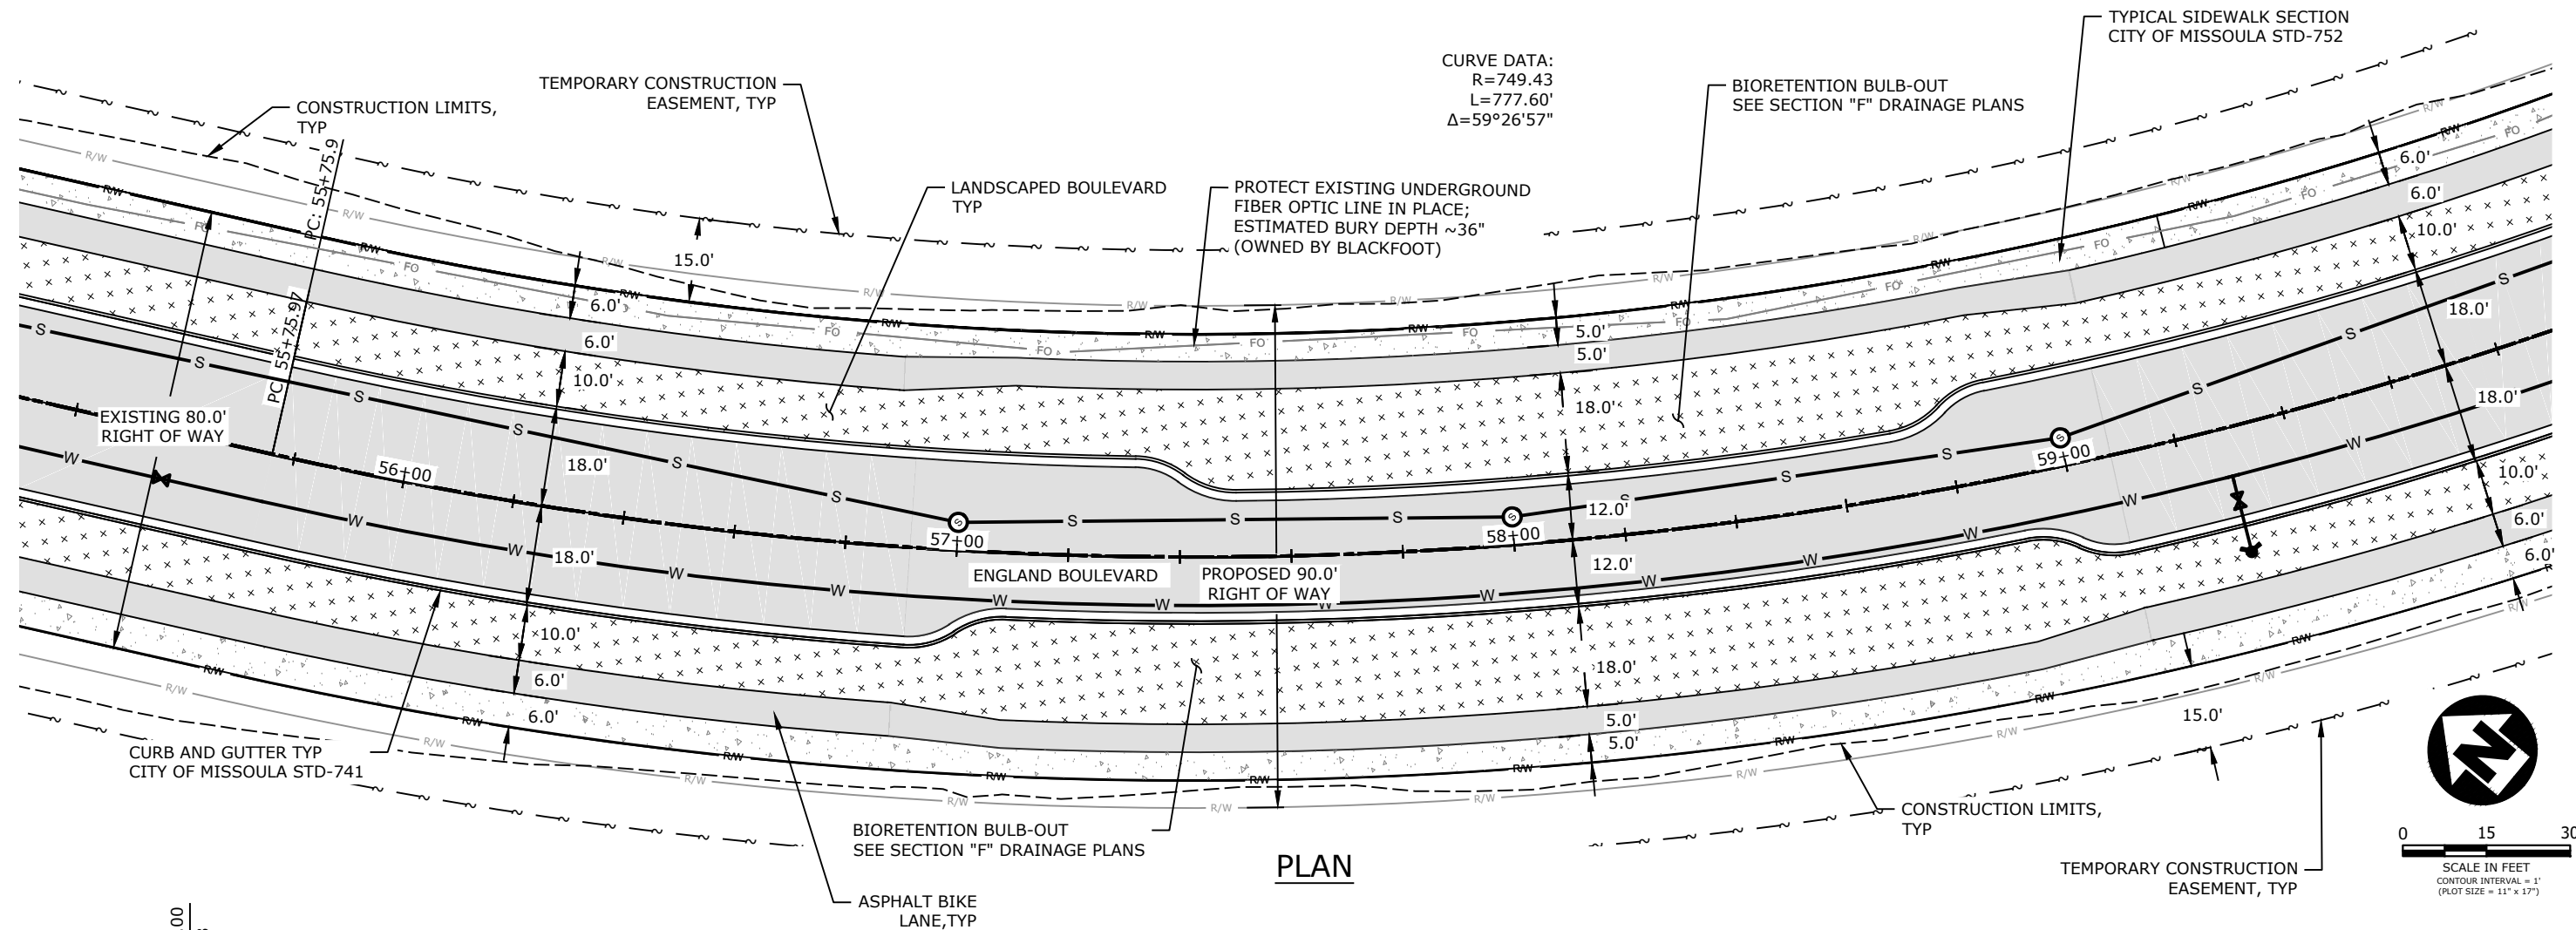

REVISION	DATE	DESCRIPTION



DESIGNER	JN	PROJ. NO.	7065
DRAWN	JN	DATE	01/2021
CHECKED	PD	SURVEYED	DJA, P.C.

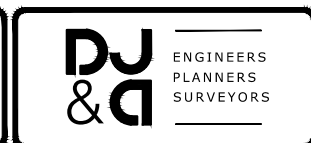

MULLAN BUILD
PRELIMINARY 90% NOT FOR CONSTRUCTION

ENGLAND BOULEVARD PLAN AND PROFILE
STA 55+40 TO 59+80

SHEET	OF
D.31	D.42

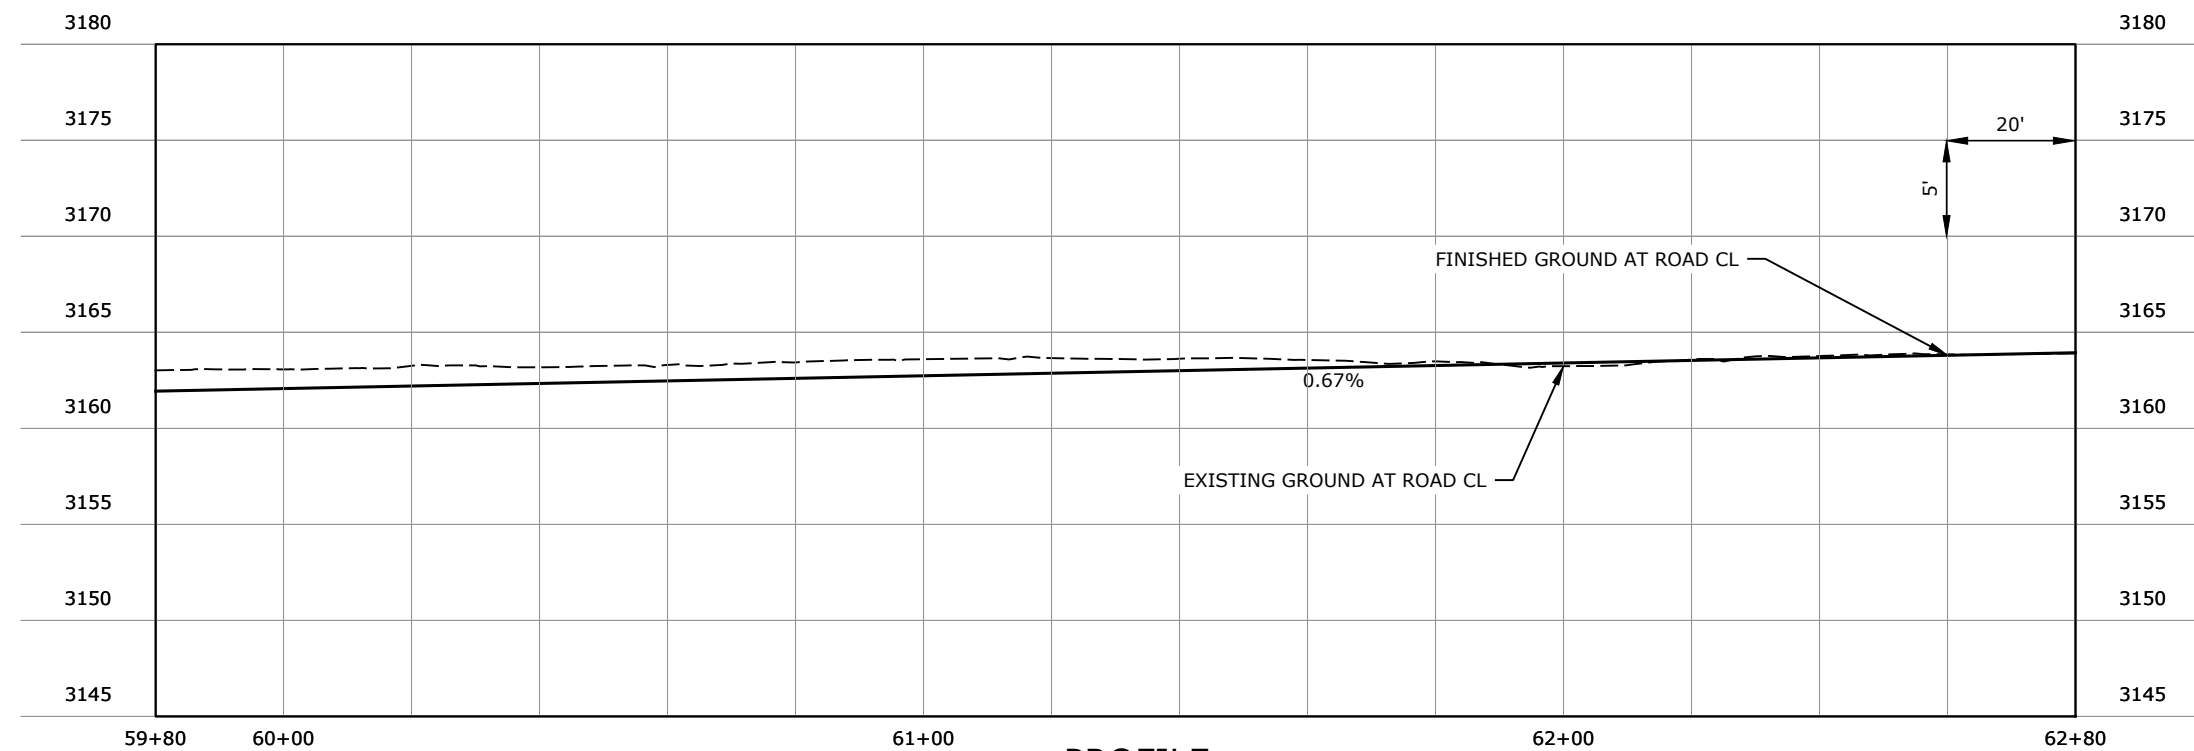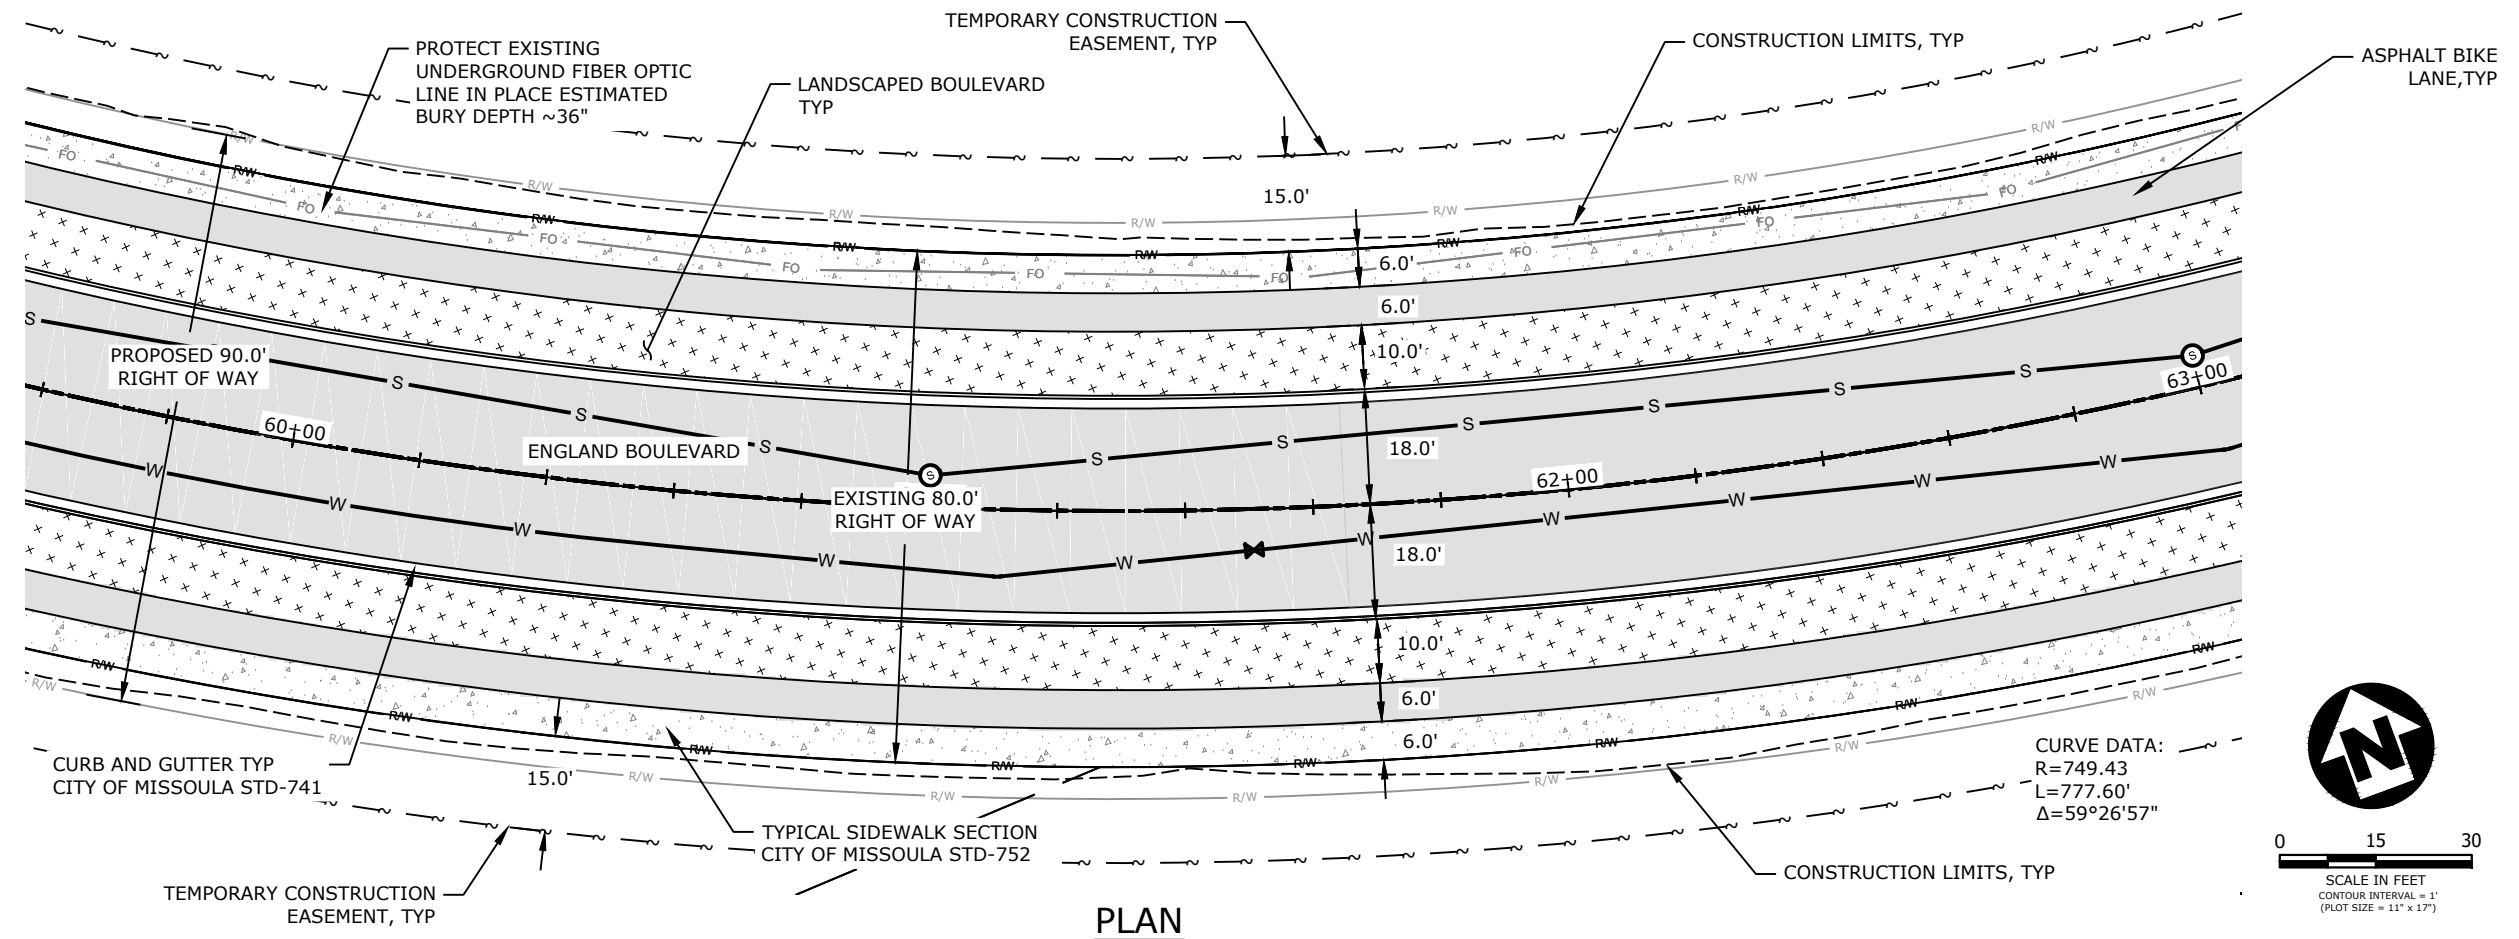

REVISION	DATE	DESCRIPTION



DESIGNER	JN	PROJ. NO.	7065
DRAWN	JN	DATE	01/2021
CHECKED	PD	SURVEYED	DJA, P.C.



MULLAN BUILD
PRELIMINARY 90% NOT FOR CONSTRUCTION

ENGLAND BOULEVARD PLAN AND PROFILE
STA 59+80 TO 62+80

SHEET
OF
D.32 D.42

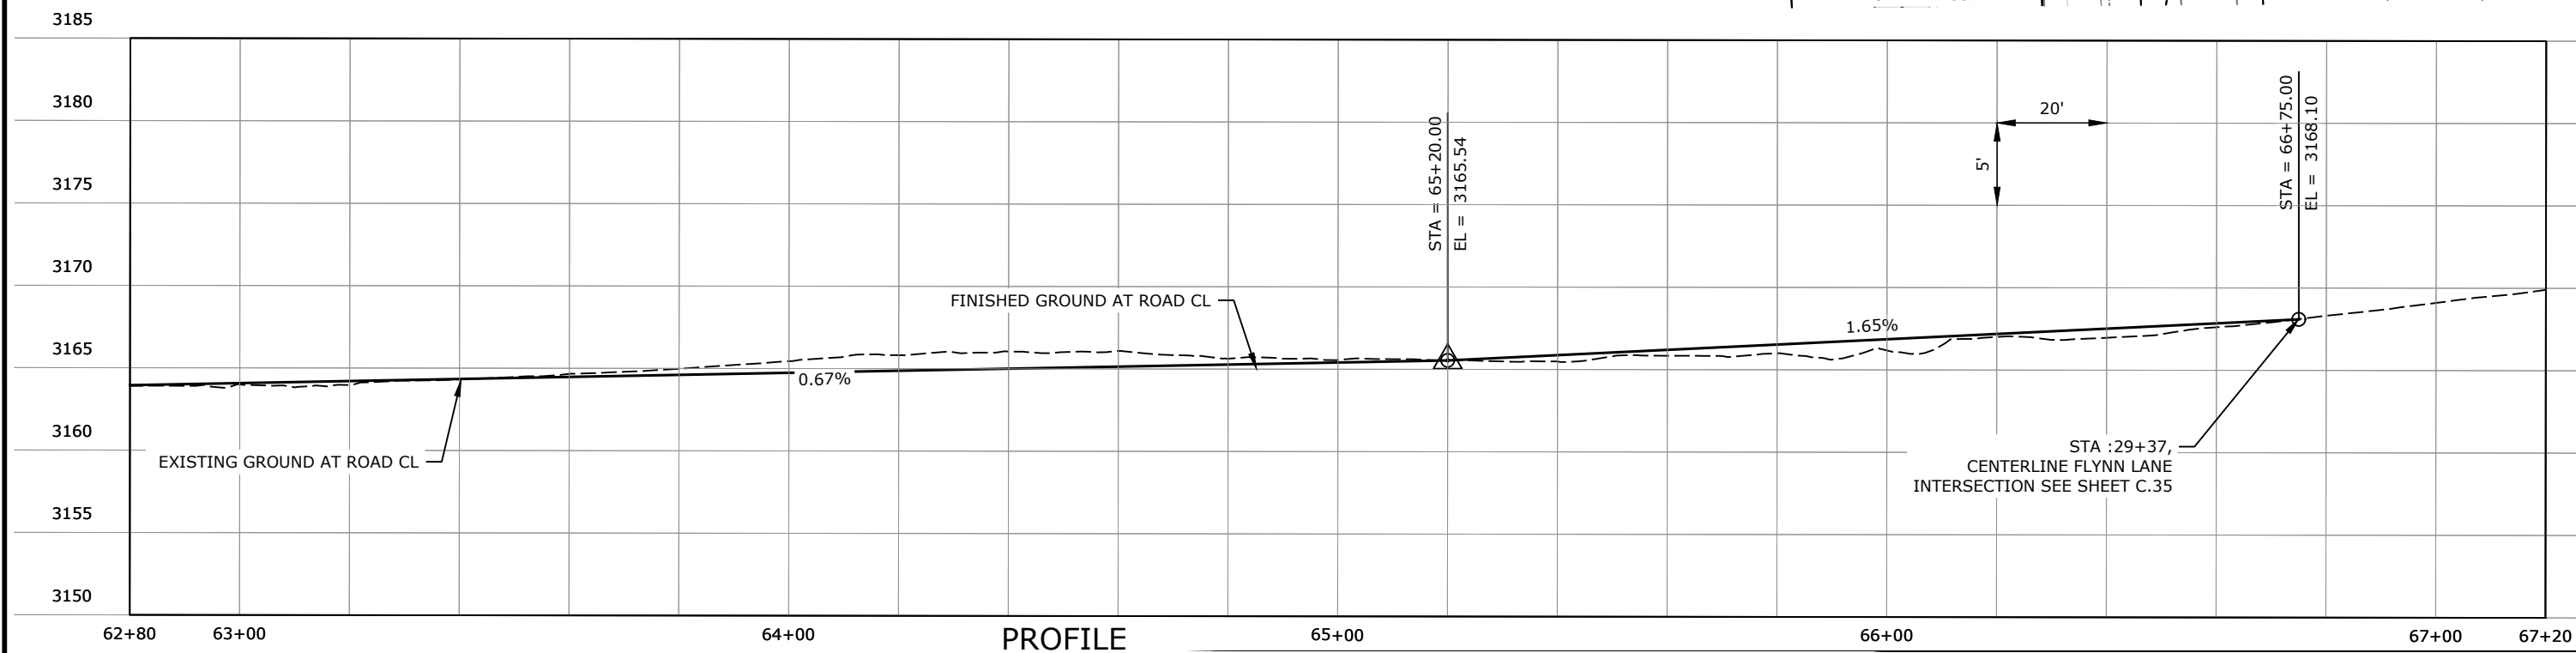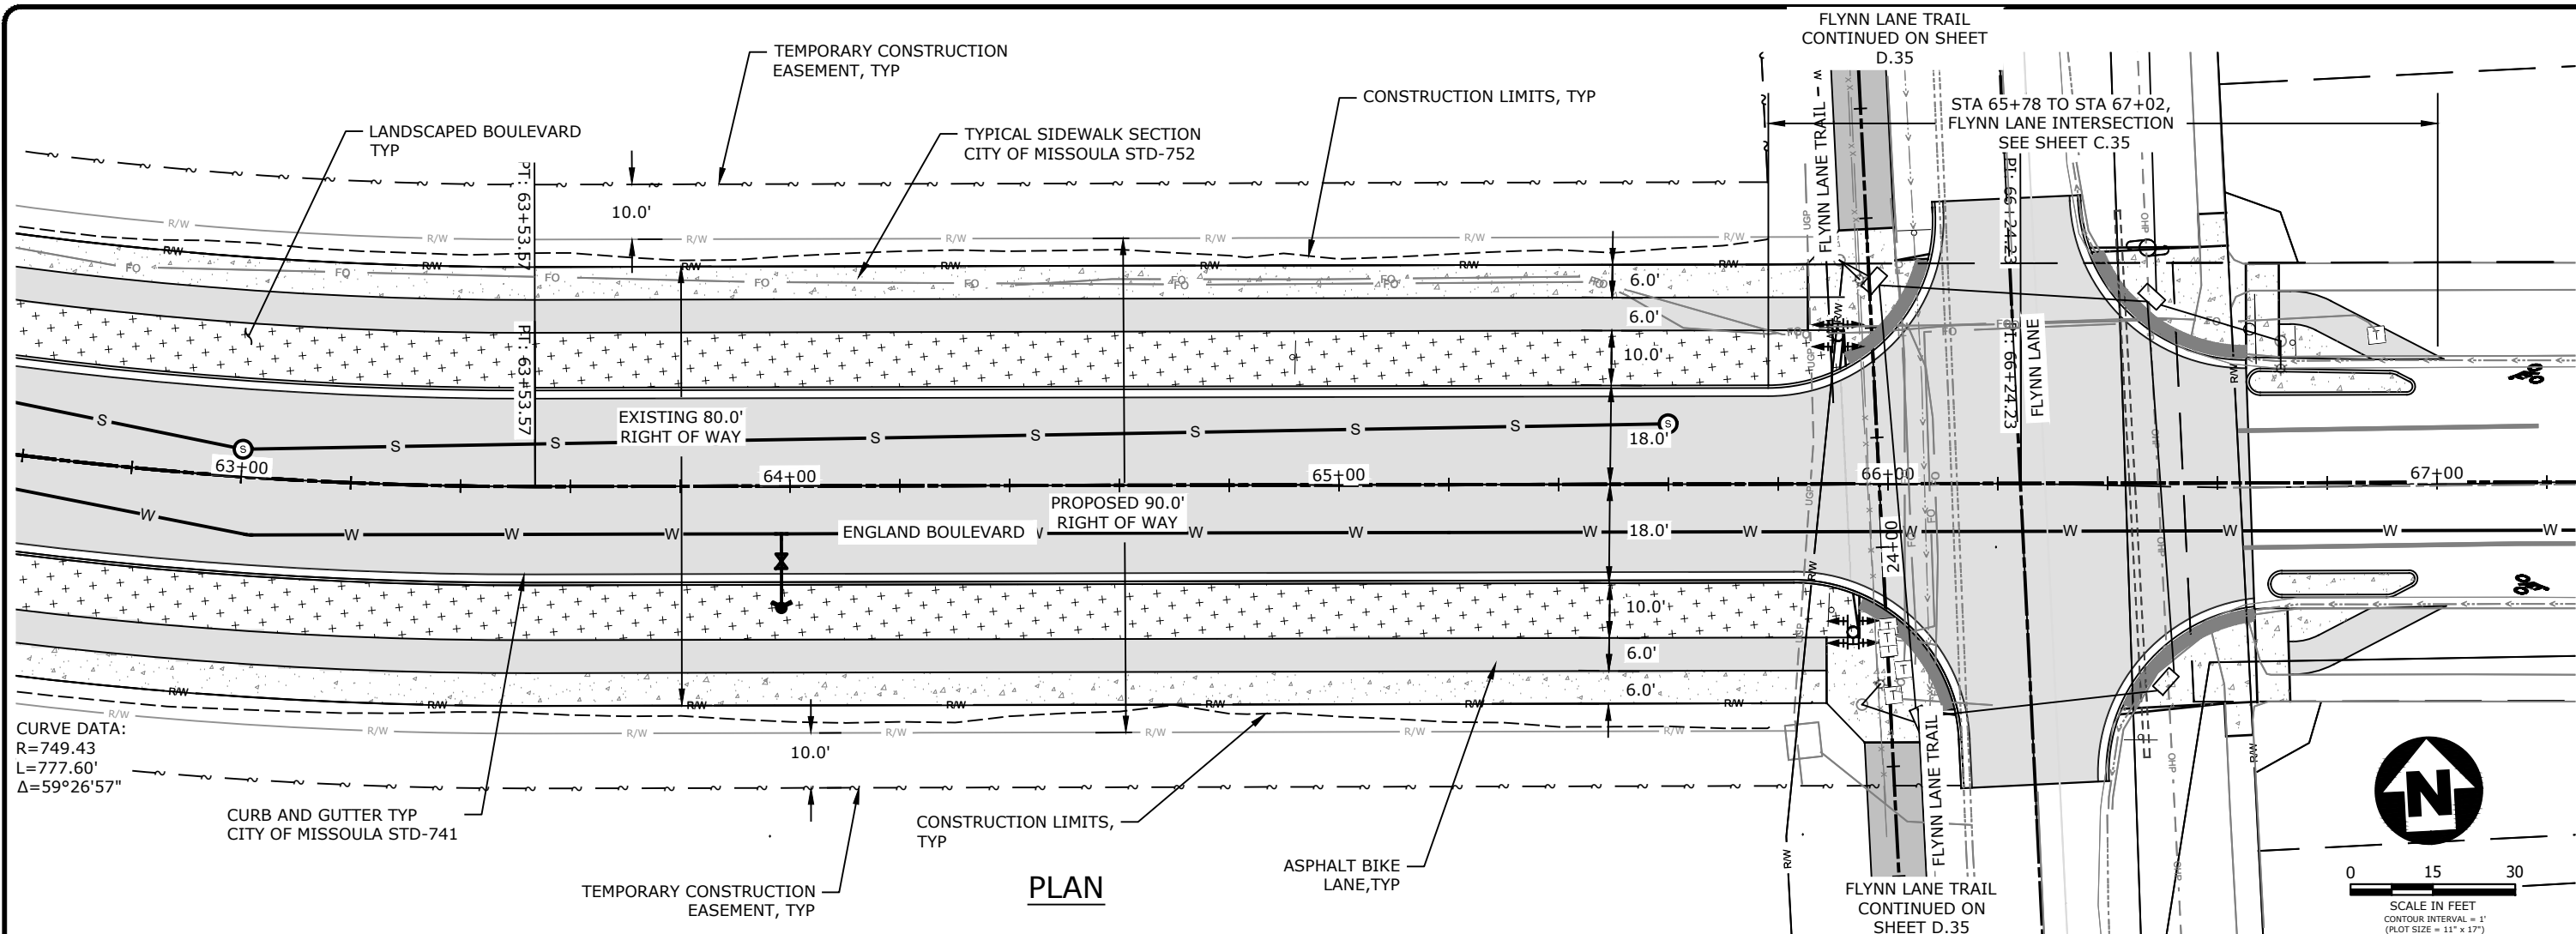

REVISION	DATE	DESCRIPTION

DESIGNER	JN	PROJ. NO.	7065
DRAWN	JN	DATE	01/2021
CHECKED	PD	SURVEYED	DJA, P.C.





ENGINEERS
PLANNERS
SURVEYORS

MULLAN BUILD
PRELIMINARY 90% NOT FOR CONSTRUCTION


ENGLAND BOULEVARD PLAN AND PROFILE
STA 62+80 TO 66+30

SHEET	OF
D.33	D.42

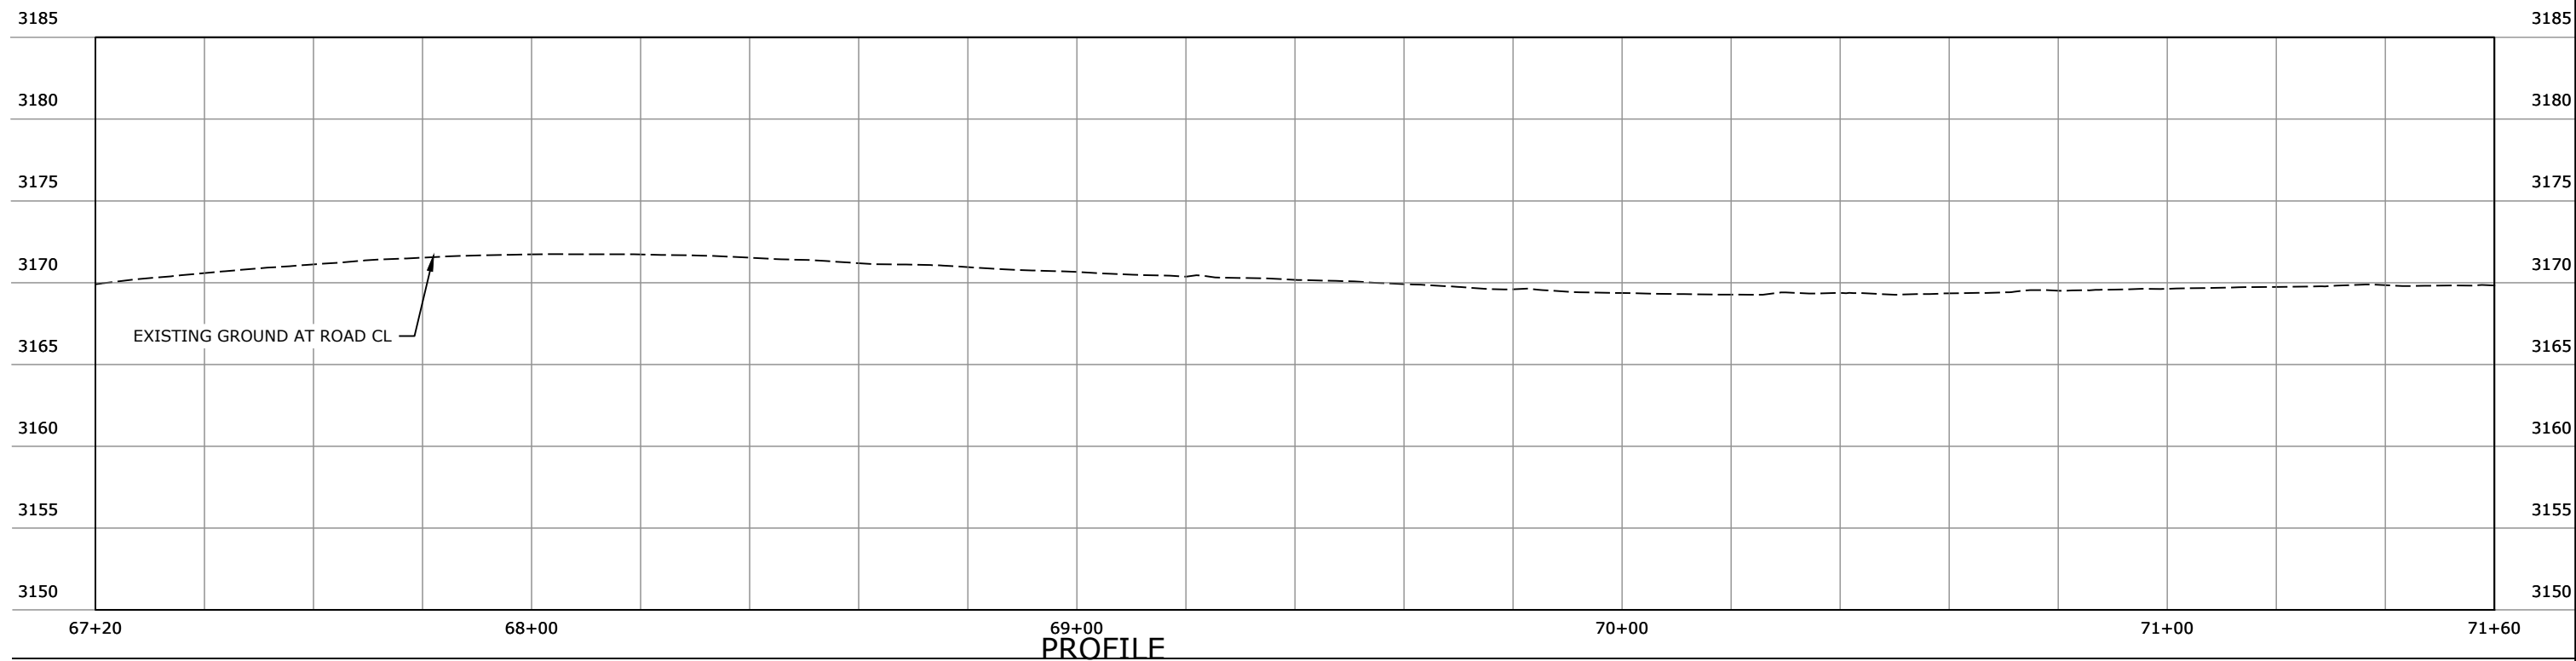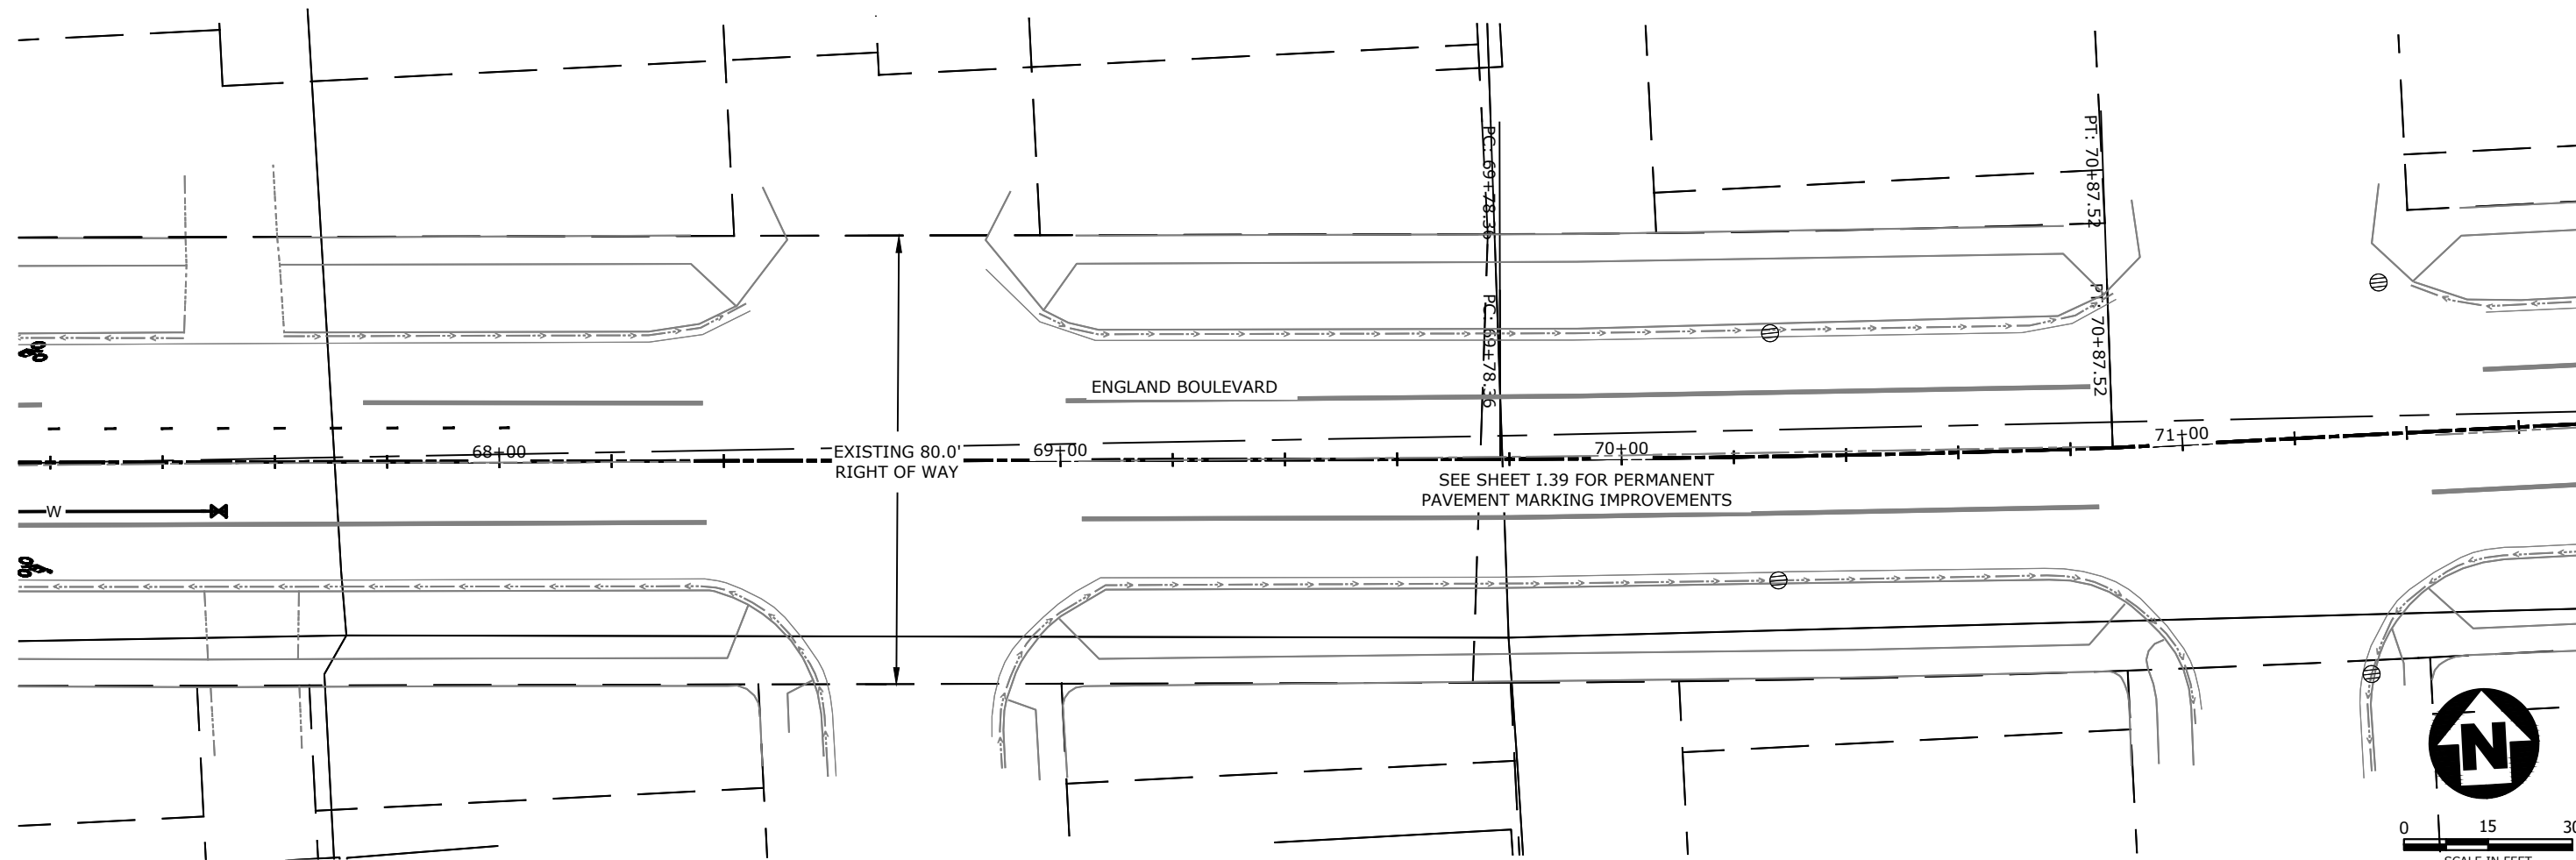

REVISION	DATE	DESCRIPTION

DESIGNER	JN	PROJ. NO.	7065
DRAWN	JN	DATE	01/2021
CHECKED	PD	SURVEYED	DJA, P.C.

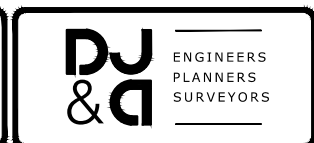

MULLAN BUILD
PRELIMINARY 90% NOT FOR CONSTRUCTION

ENGLAND BOULEVARD PLAN AND PROFILE
STA 67+20 TO 71+60

SHEET	OF
D.34	D.42