



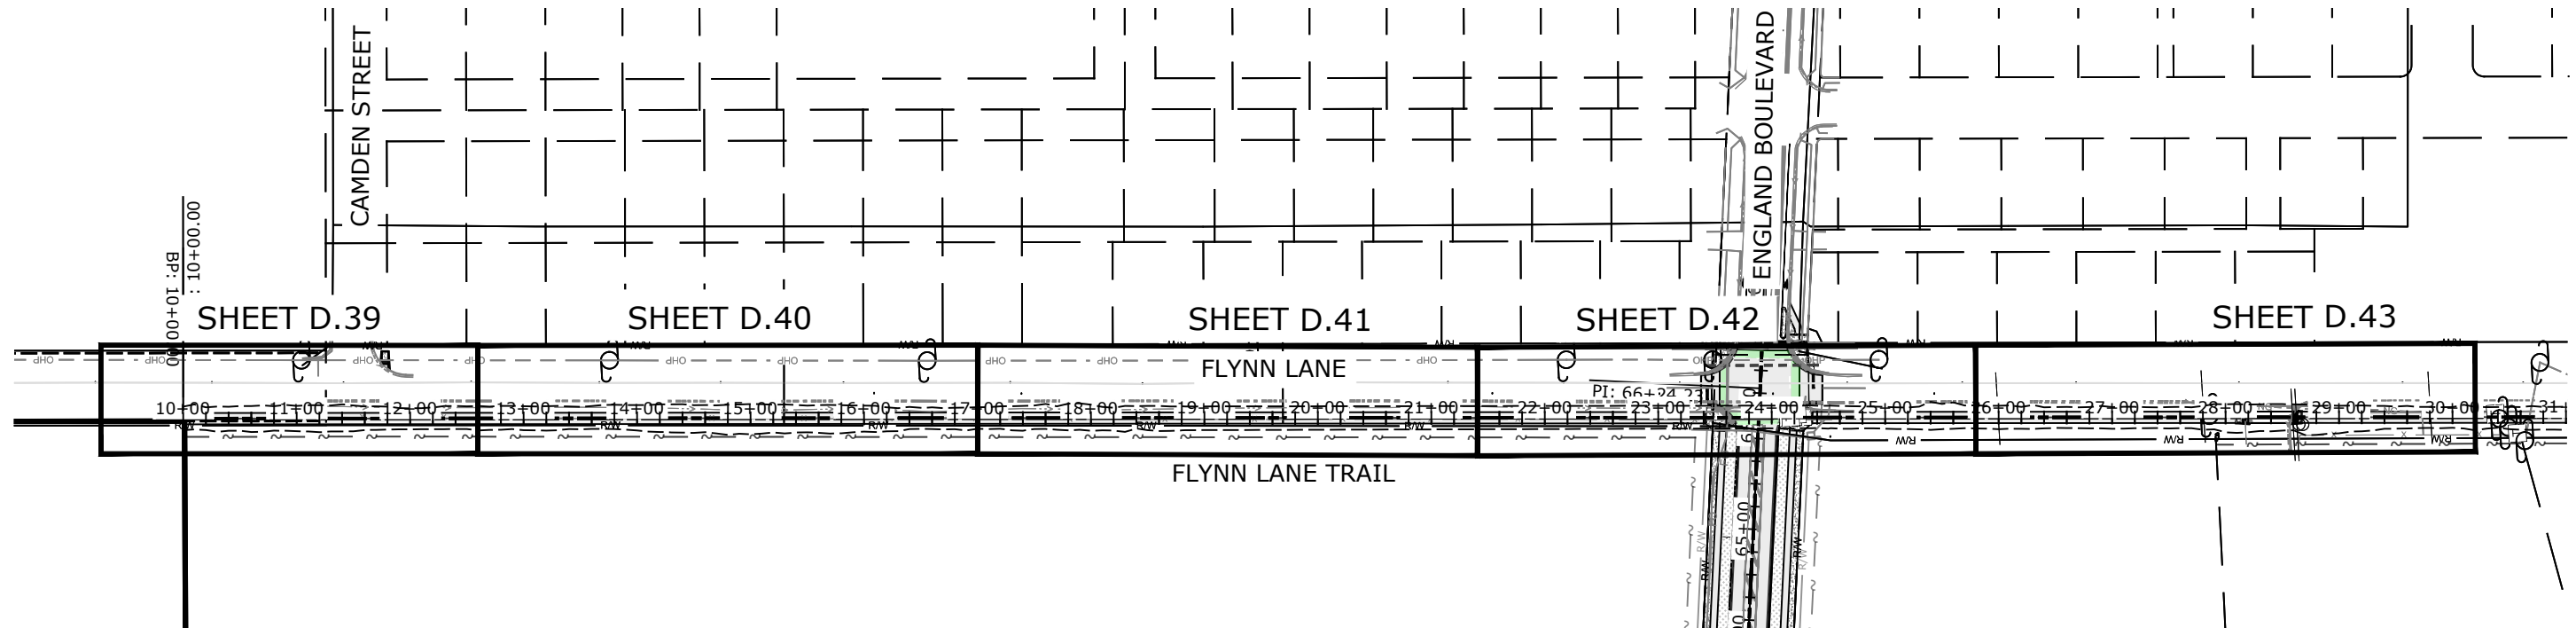


SHEETS D.36 - D.40
STA 10+00 - 30+20

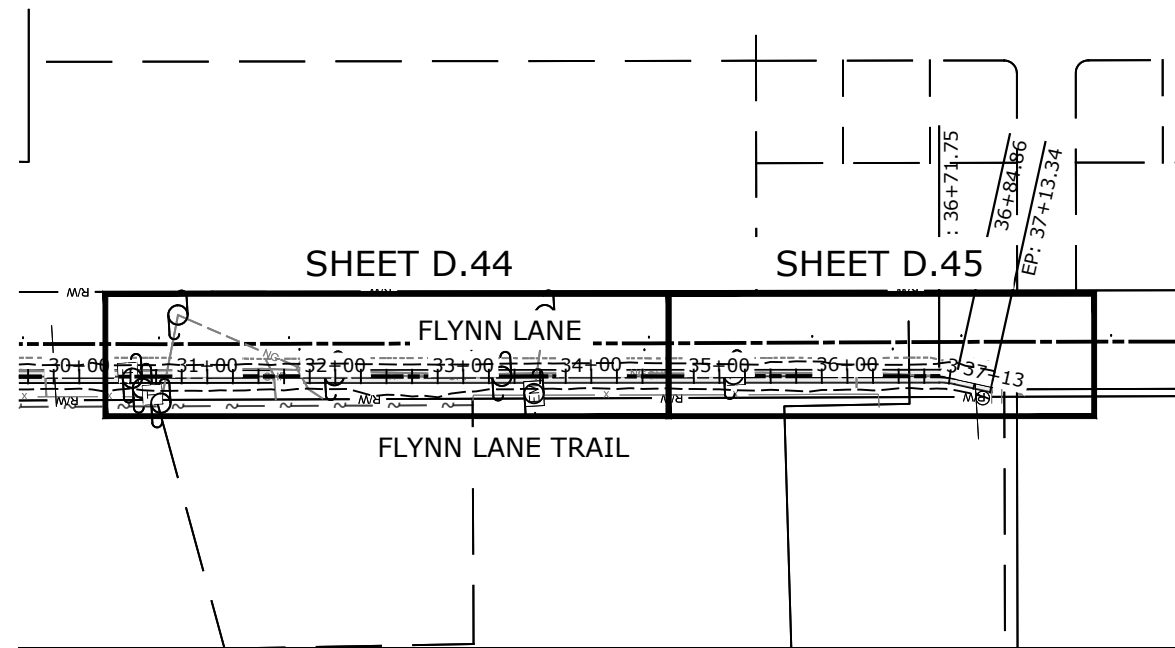

SHEETS D.41 - D.42
STA 30+20 - 37+20

REVISION	DATE	DESCRIPTION


DESIGNER		PROJ. NO.	
DRAWN		DATE	
CHECKED		SURVEYED	DJA, P.C.

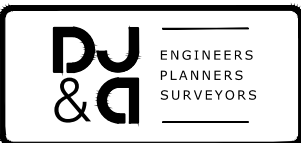


MULLAN BUILD
PRELIMINARY 90% NOT FOR CONSTRUCTION

Flynn Lane Trail Summary

SHEET
OF
D.35 D.42

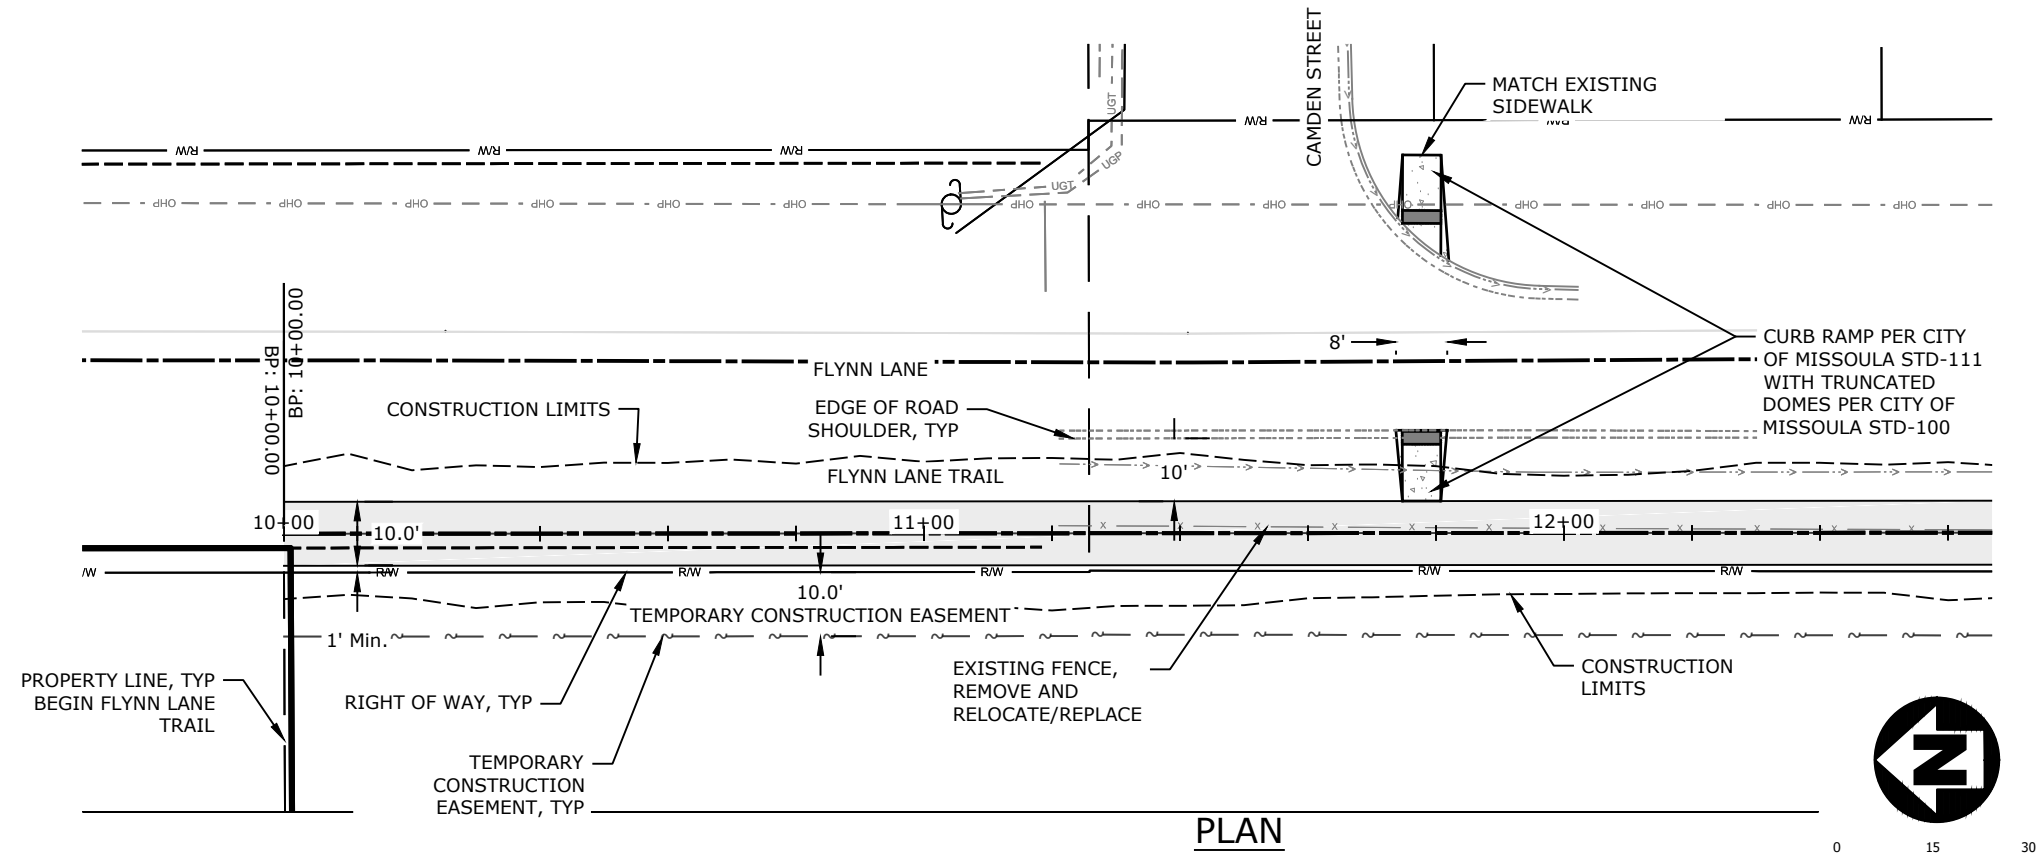

PLAN

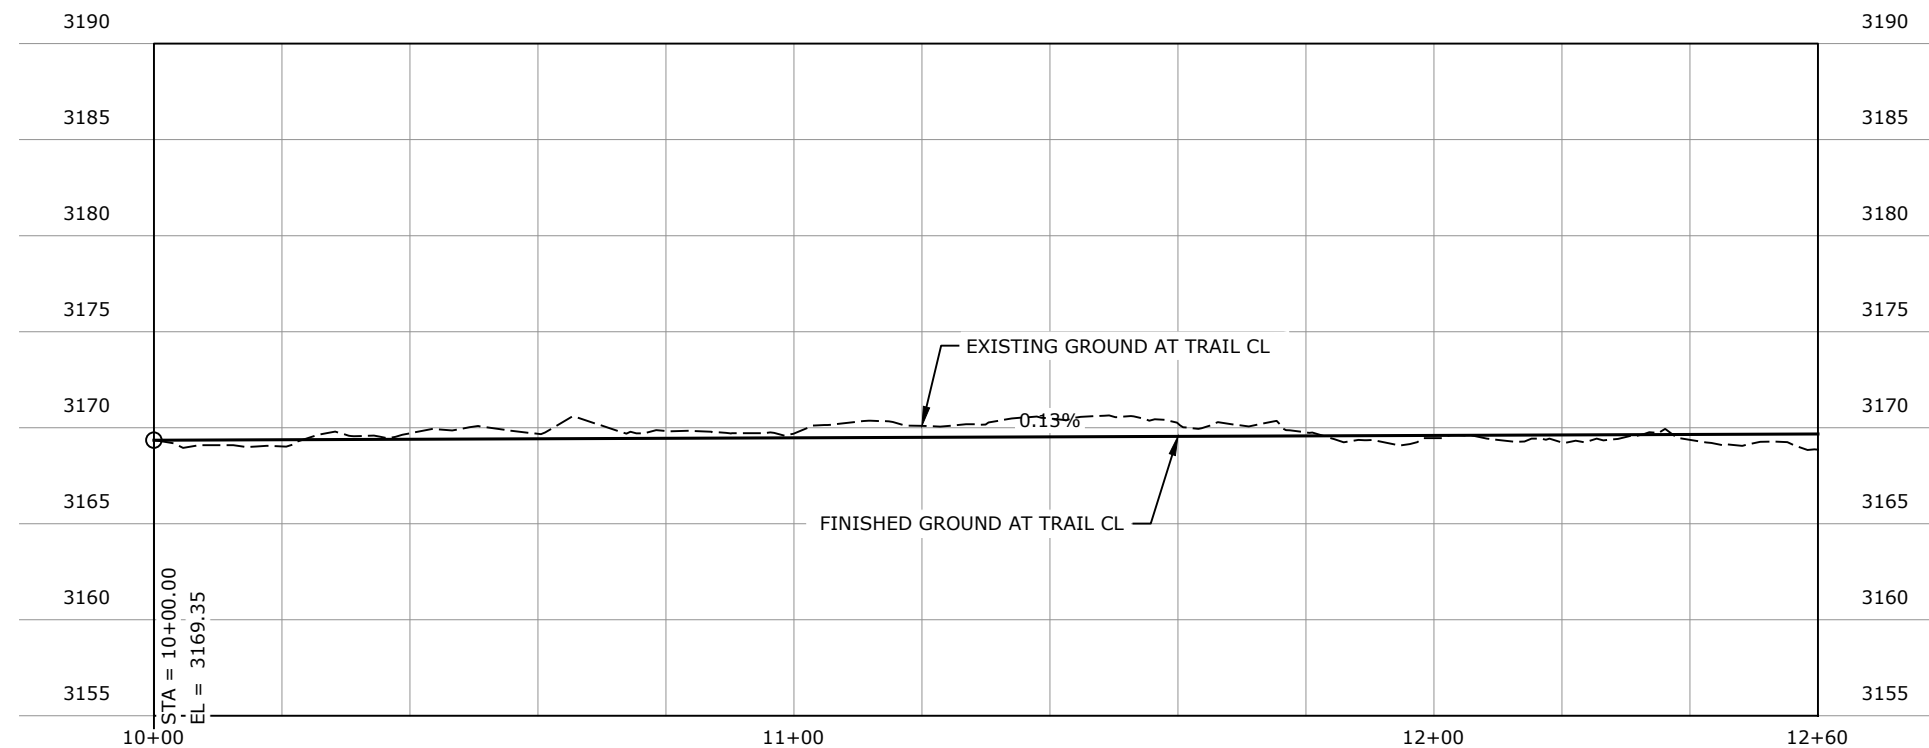

PROFILE

REVISION	DATE	DESCRIPTION


DESIGNER		PROJ. NO.	
DRAWN		DATE	
CHECKED		SURVEYED	DJA, P.C.




MULLAN BUILD
PRELIMINARY 90% NOT FOR CONSTRUCTION

FLYNN LANE TRAIL 10+00 - 12+60

SHEET
OF
D.36 D.42

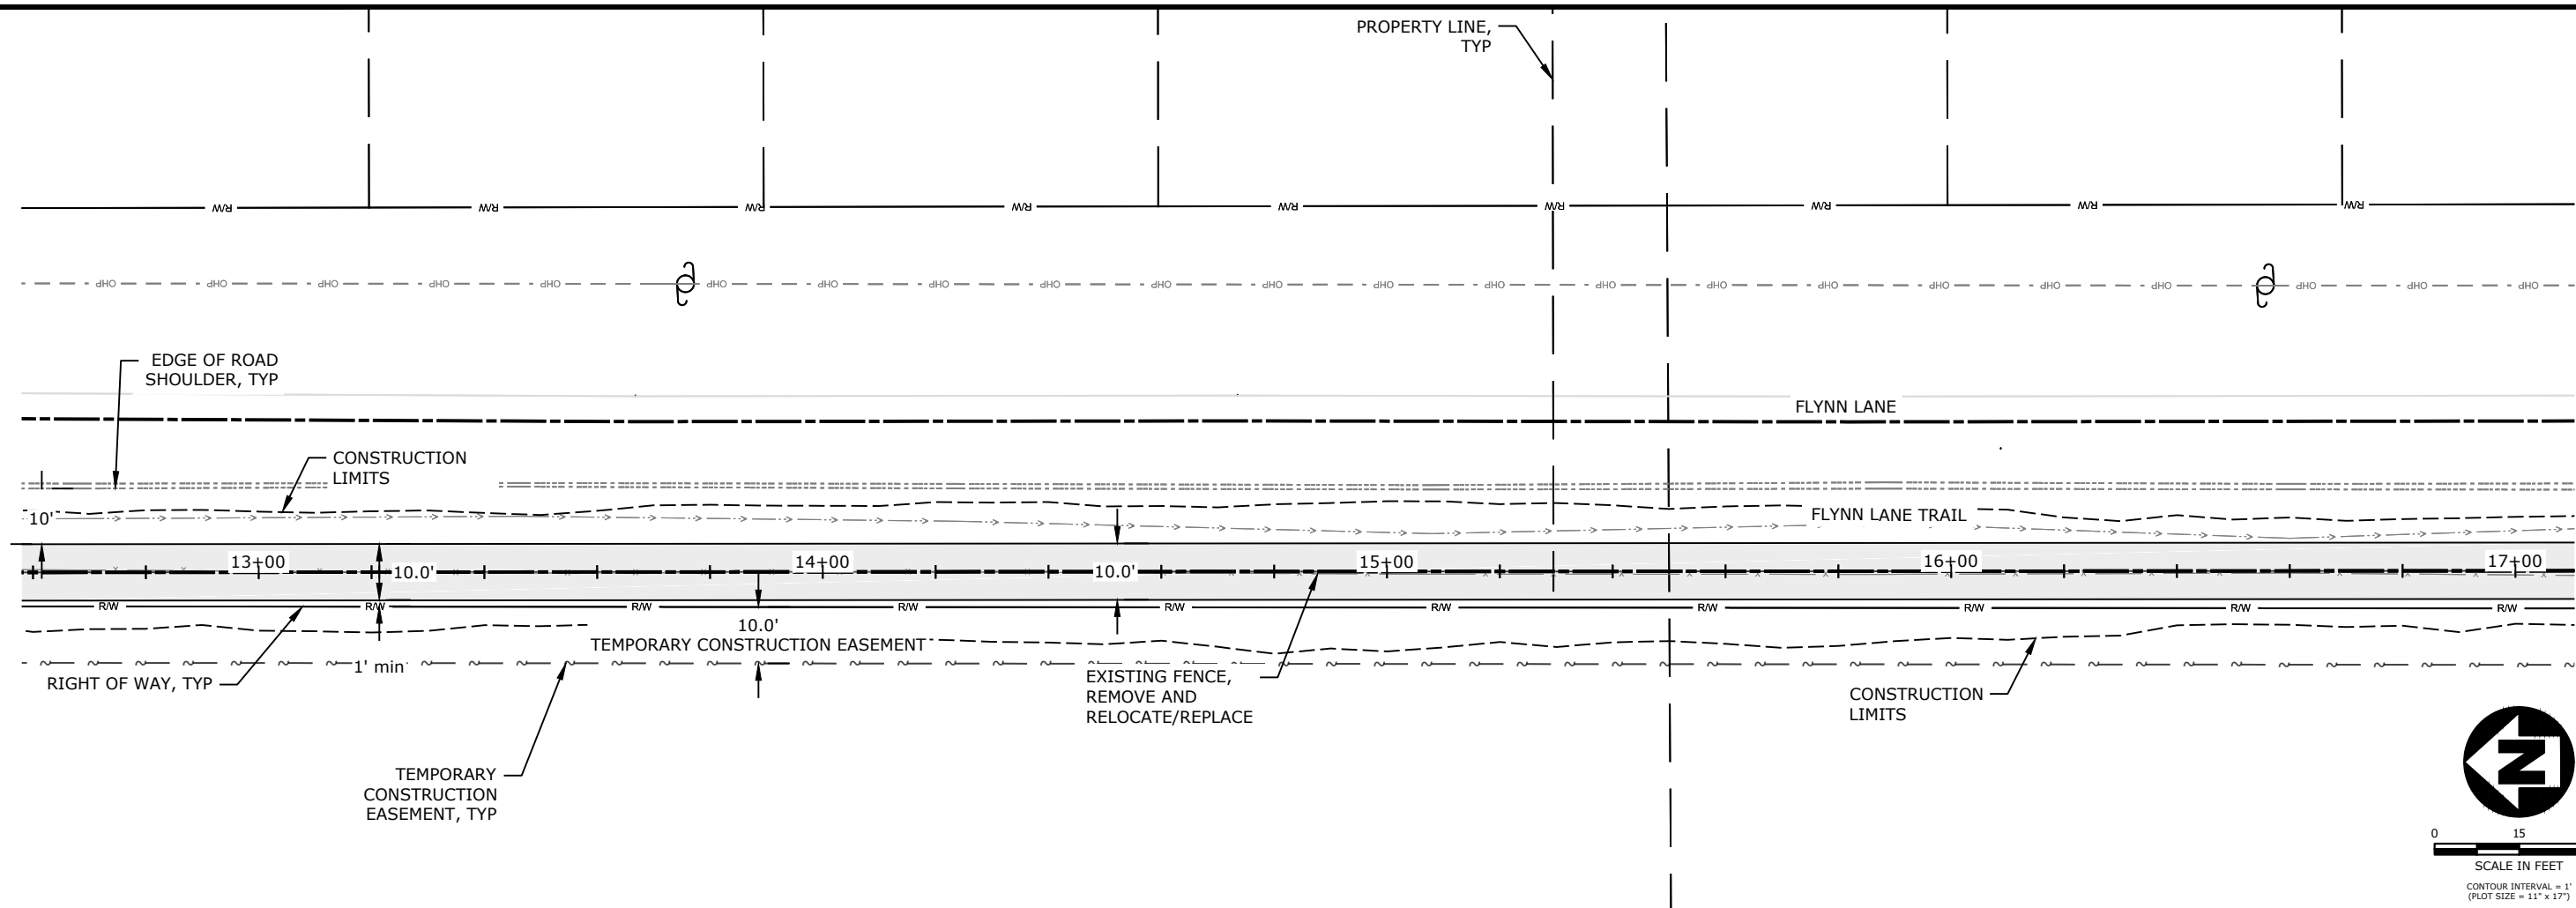


PLAN

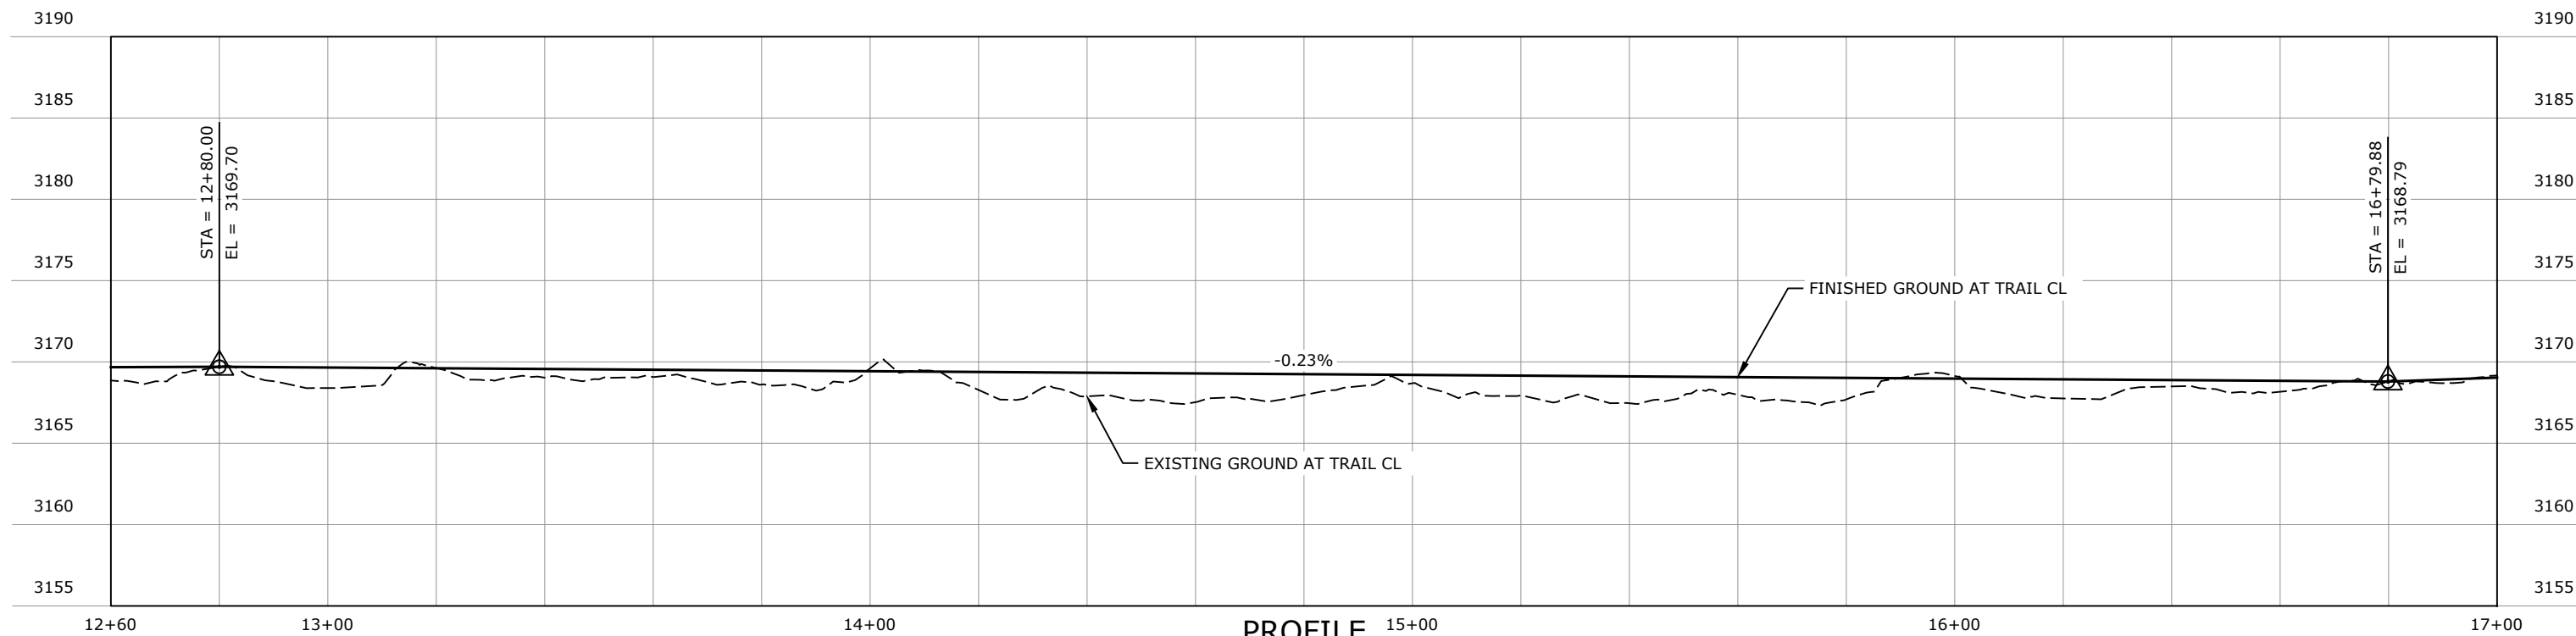

PROFILE

REVISION	DATE	DESCRIPTION


DESIGNER		PROJ. NO.	
DRAWN		DATE	
CHECKED		SURVEYED	DJA, P.C.

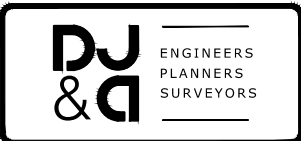


MULLAN BUILD
PRELIMINARY 90% NOT FOR CONSTRUCTION

FLYNN LANE TRAIL 12+60 - 17+00

SHEET	
OF	
D.37	D.42

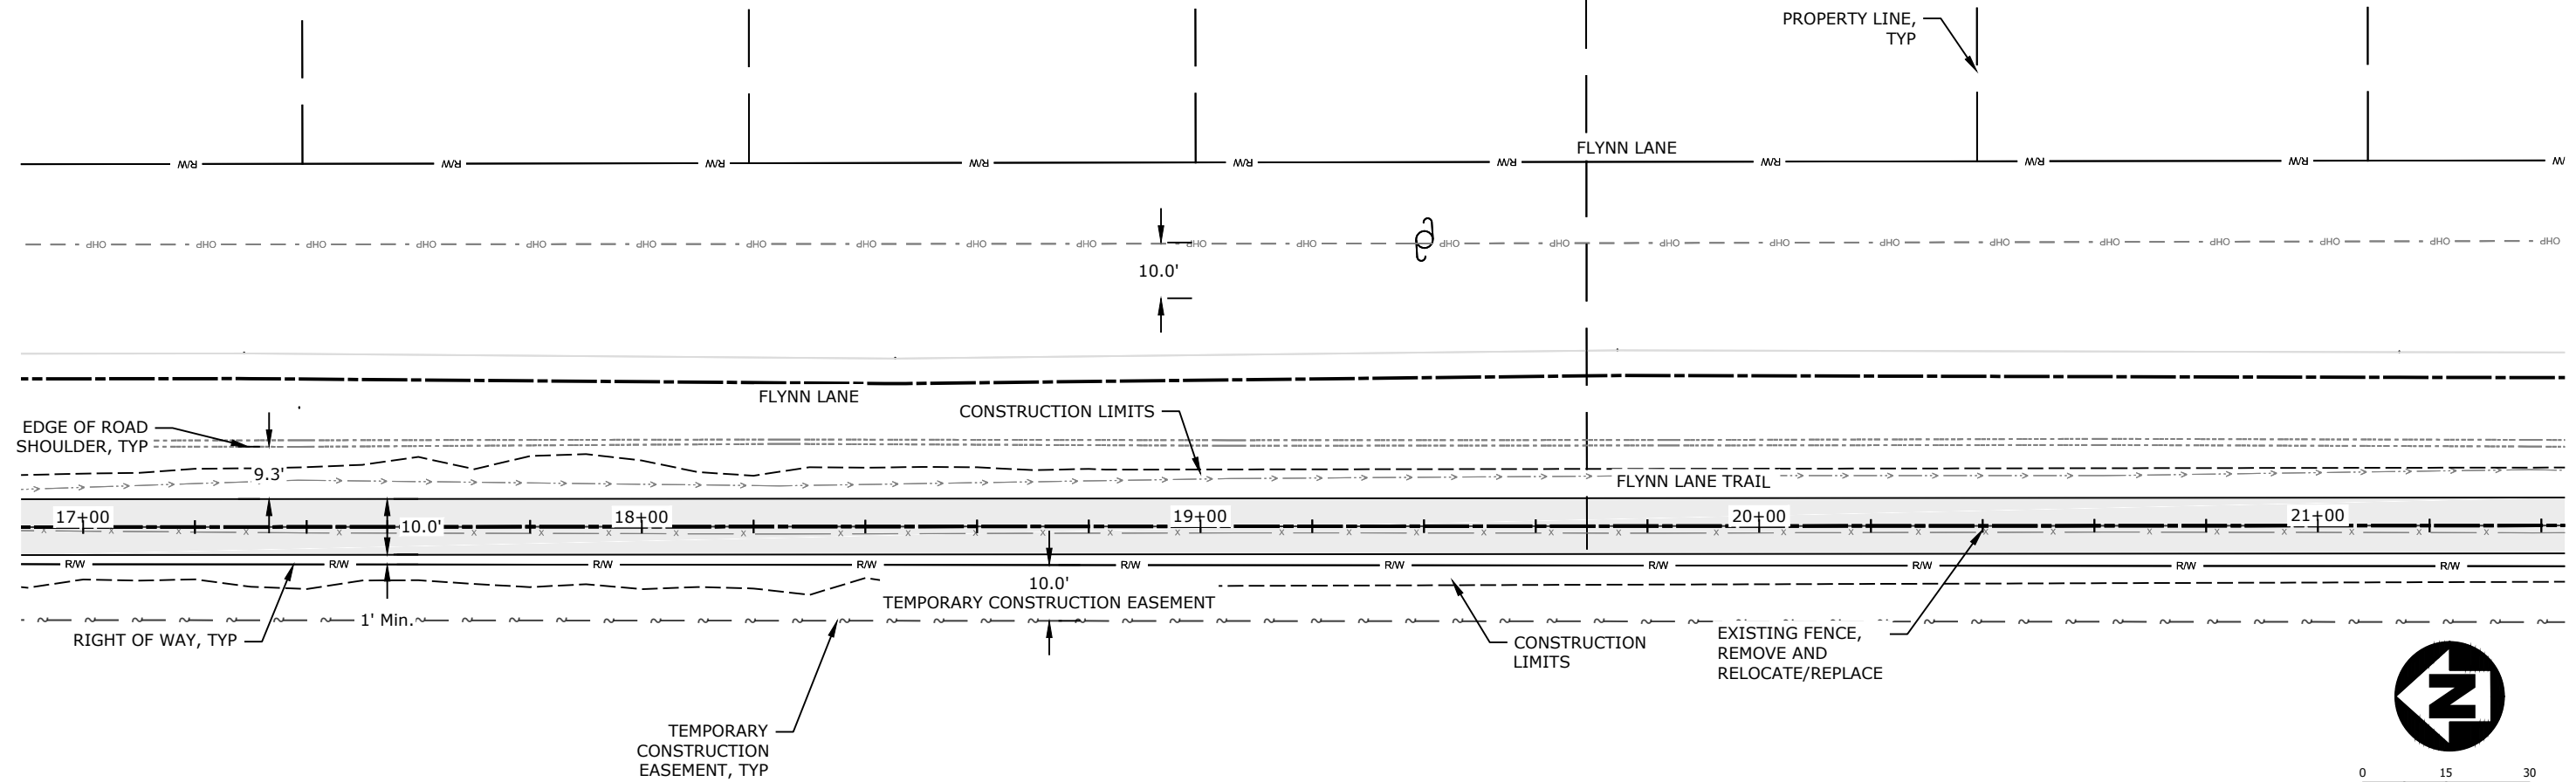

PLAN

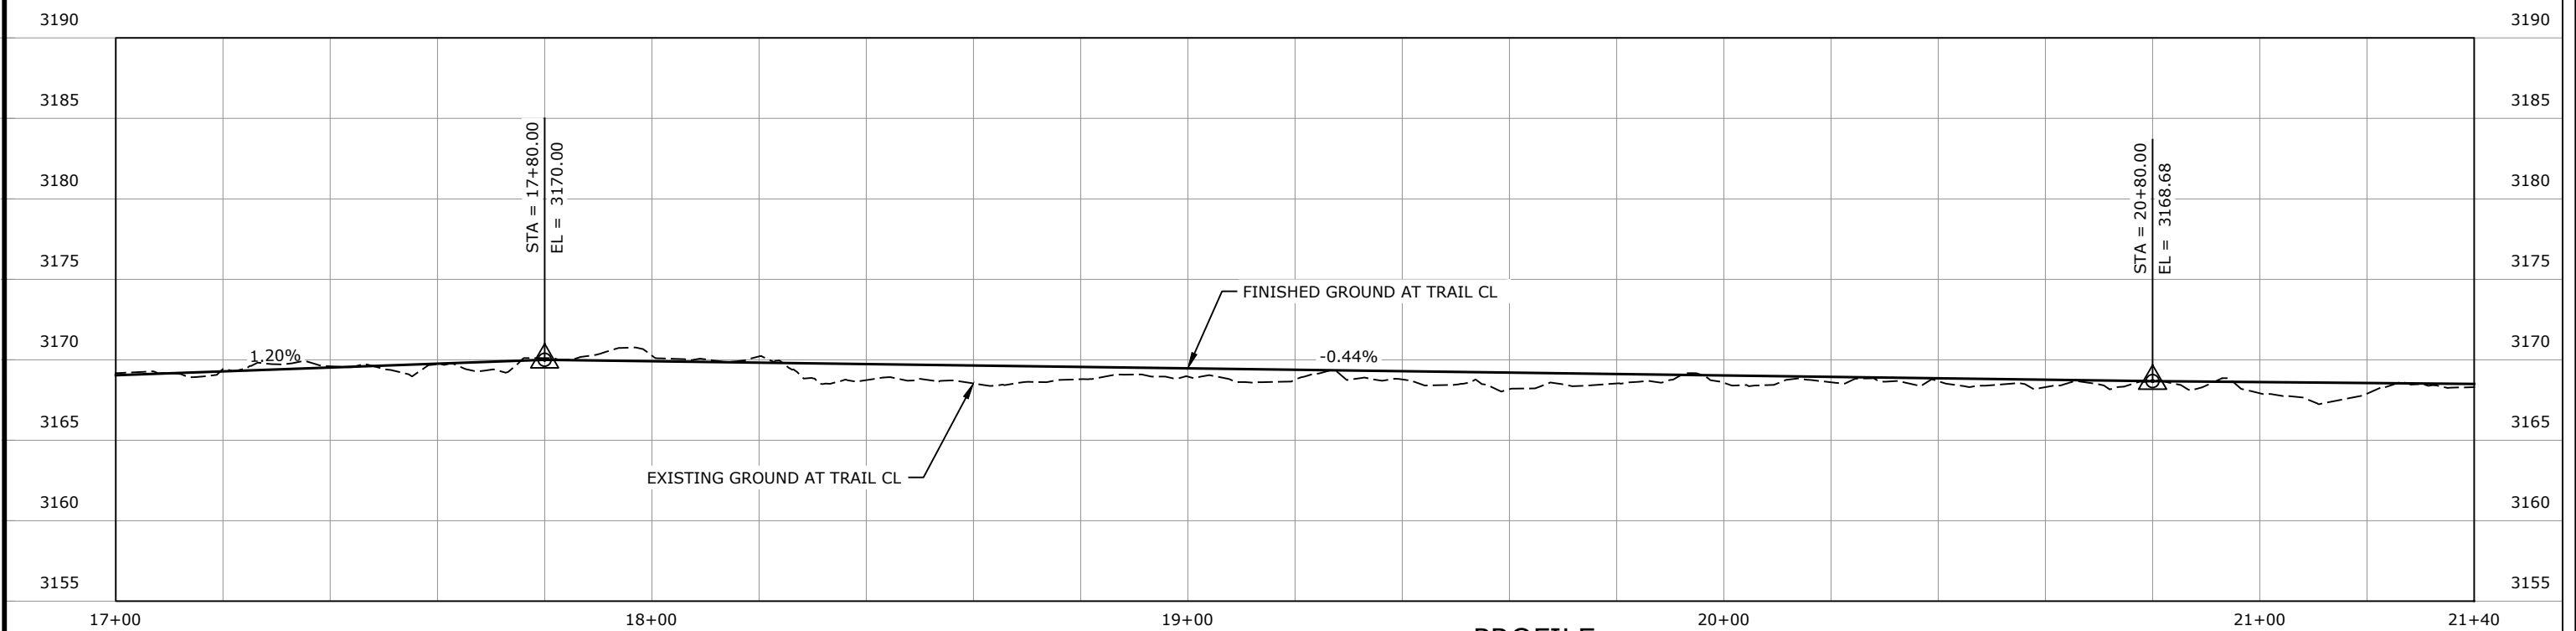[illegible]


DESIGNER _____ PROJ. NO. _____
DRAWN _____ DATE _____
CHECKED _____ SURVEYED DJ&A P.C.




MULLAN BUILD
PRELIMINARY 90% NOT FOR CONSTRUCTION

FLYNN LANE TRAIL 17+00- 21+40

SHEET
OF
0.38 D.42

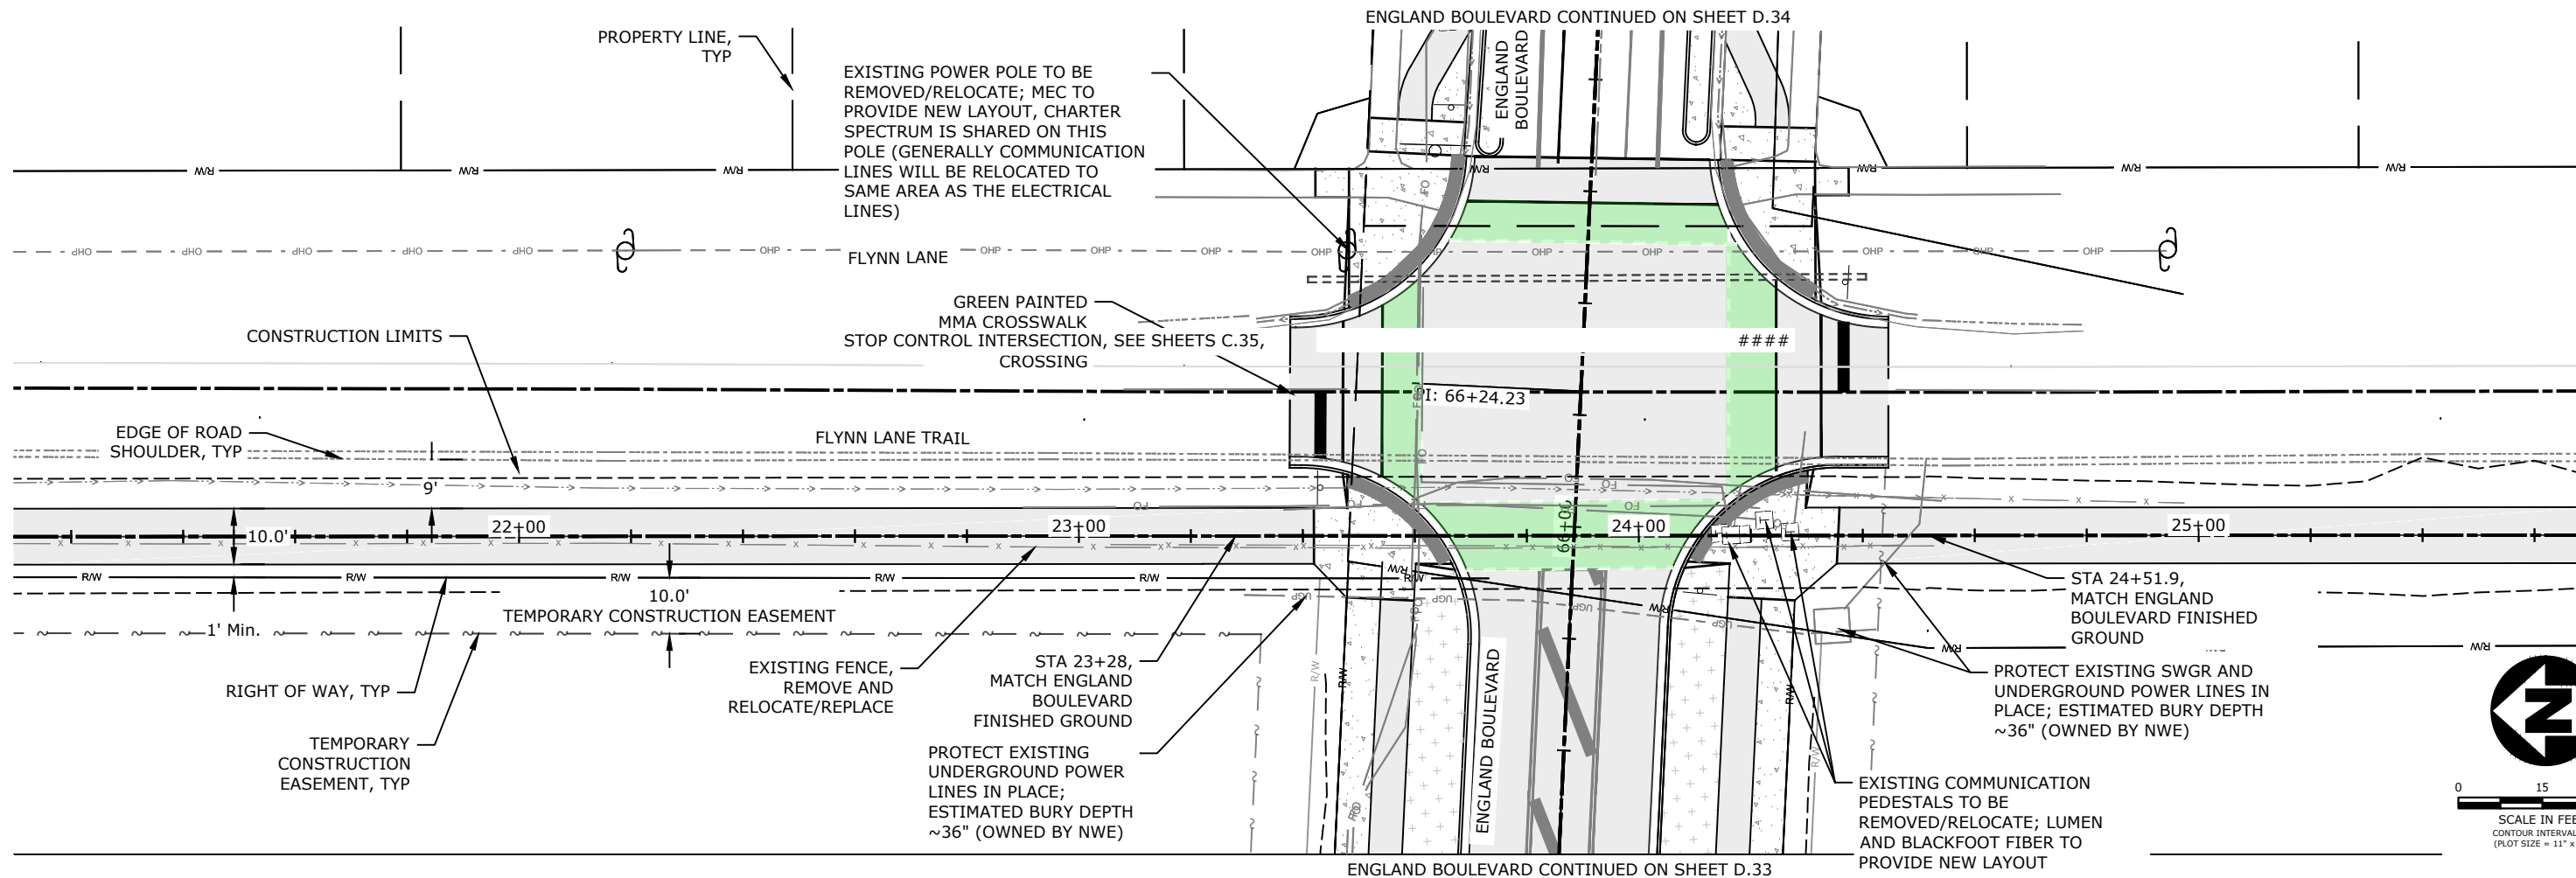


PLAN

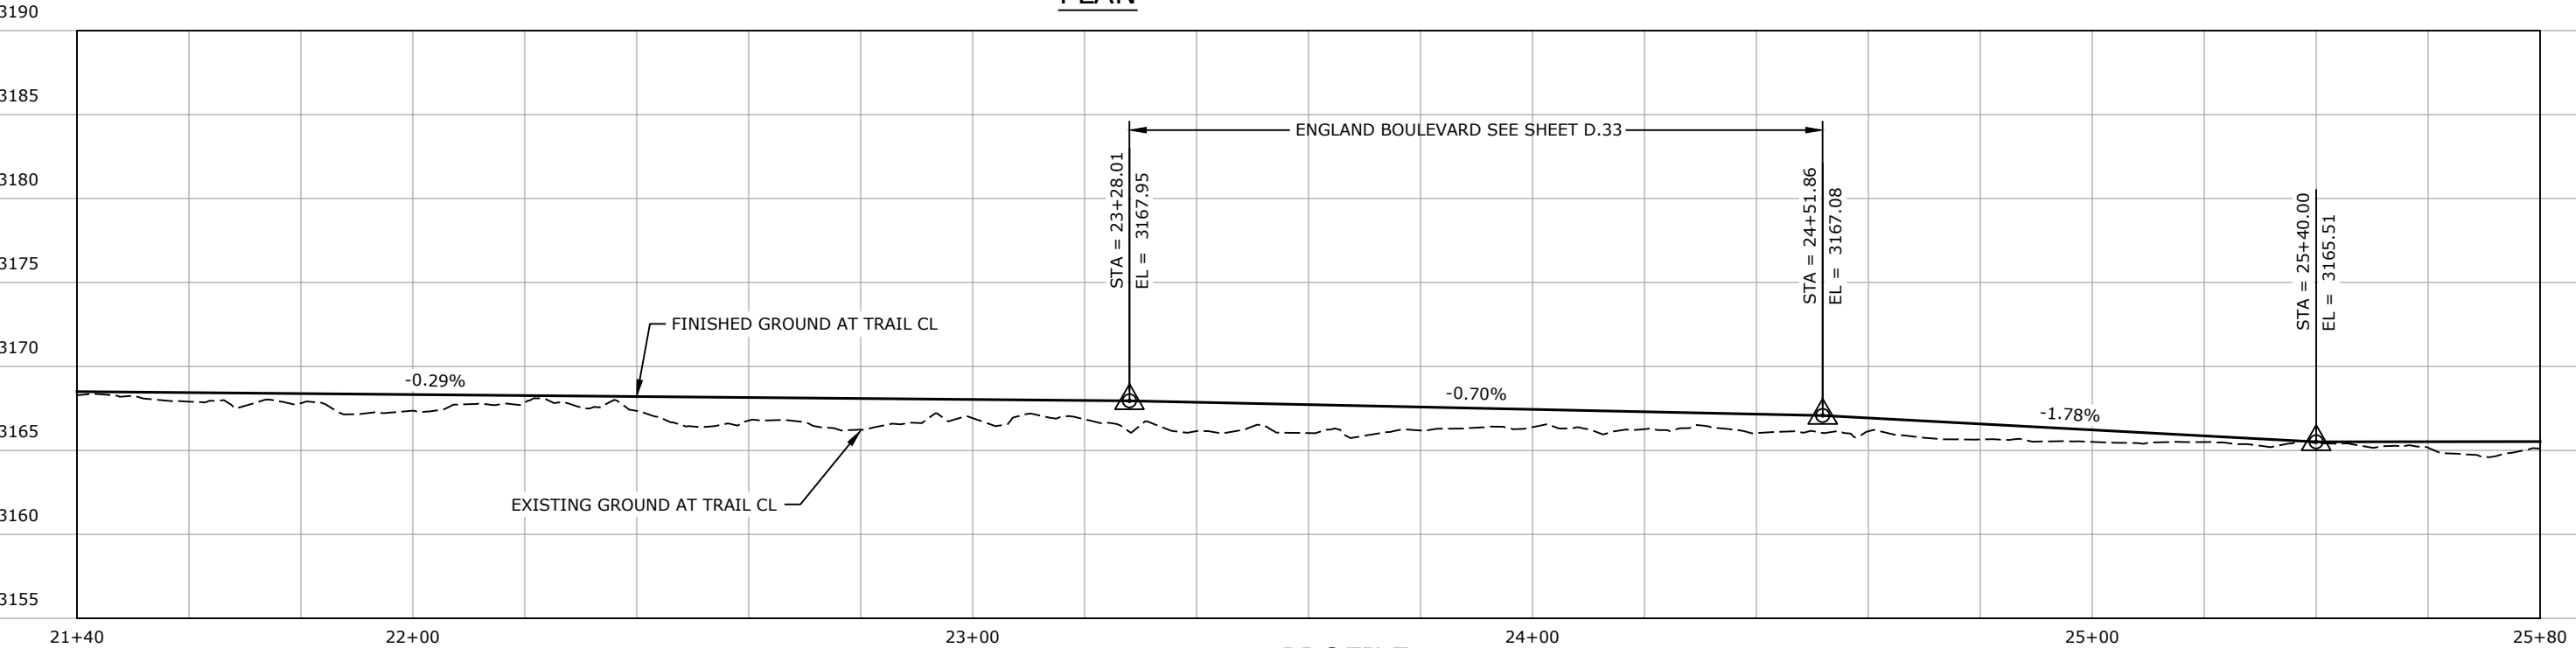

PROFILE

REVISION	DATE	DESCRIPTION


DESIGNER		PROJ. NO.	
DRAWN		DATE	
CHECKED		SURVEYED	DJA, P.C.

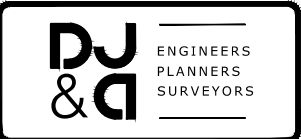


MULLAN BUILD
PRELIMINARY 90% NOT FOR CONSTRUCTION

FLYNN LANE TRAIL 21+40 - 25+80

SHEET	
OF	
D.39	D.42

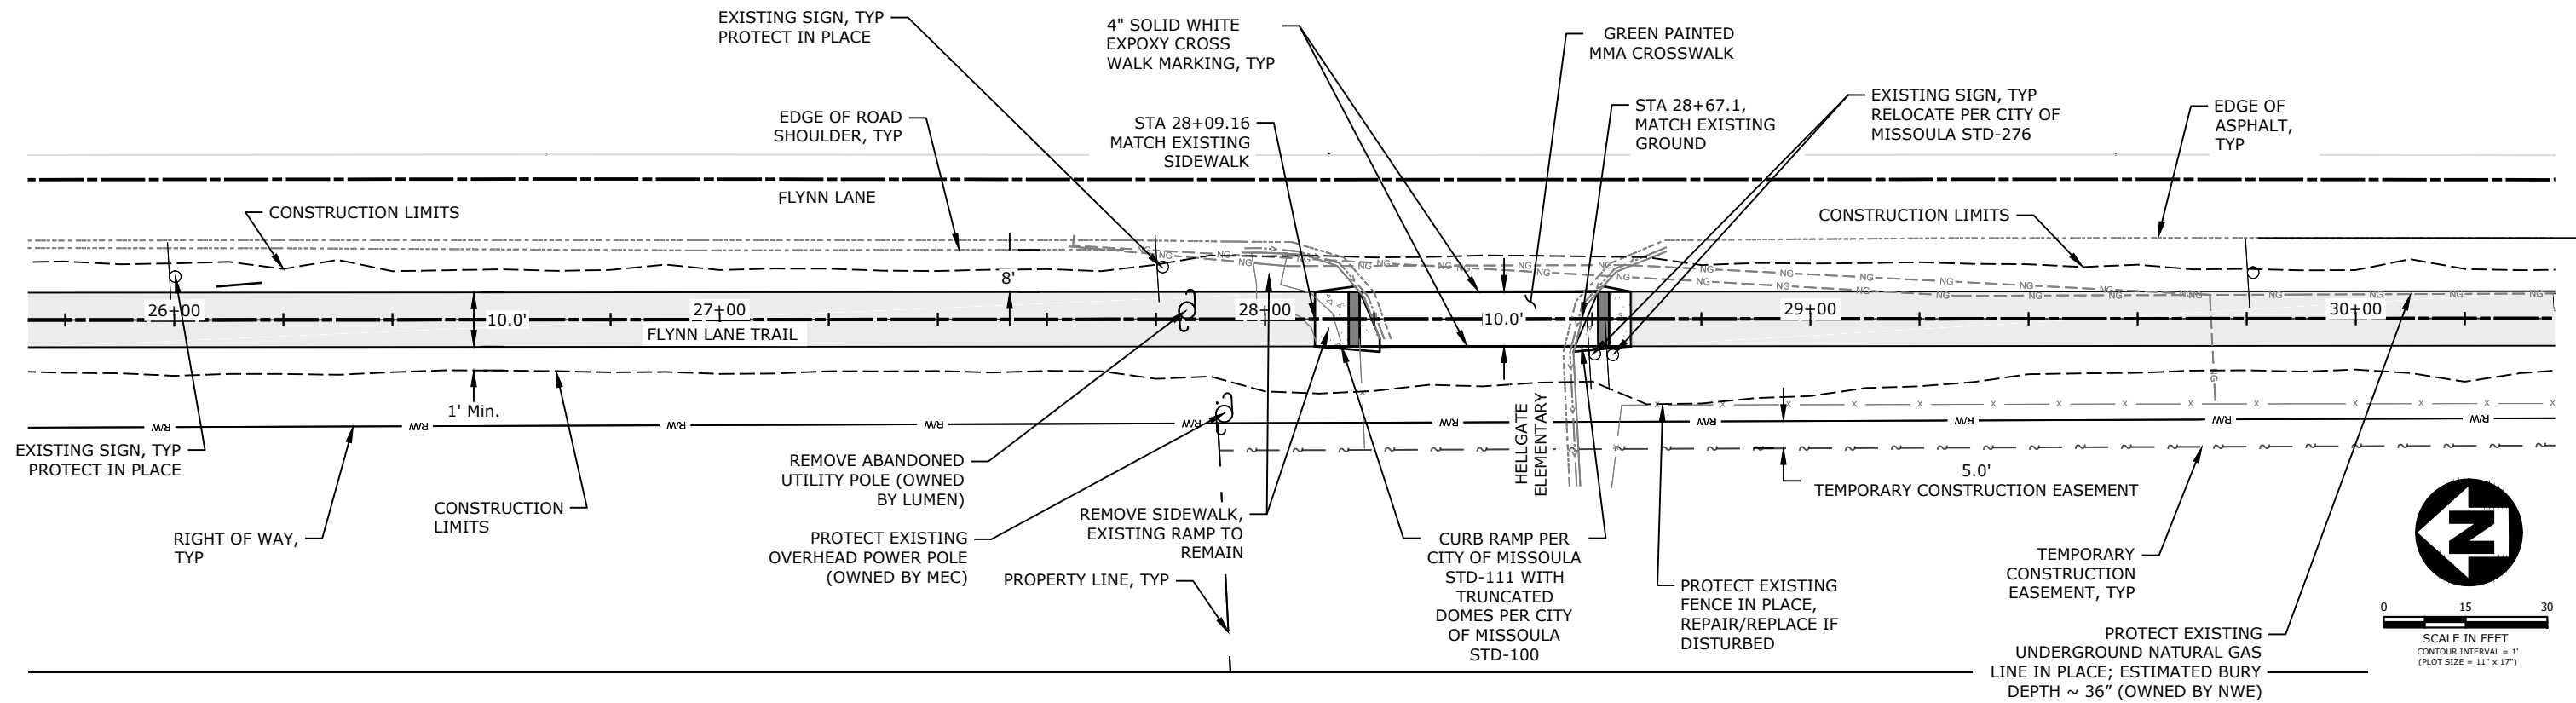


PLAN

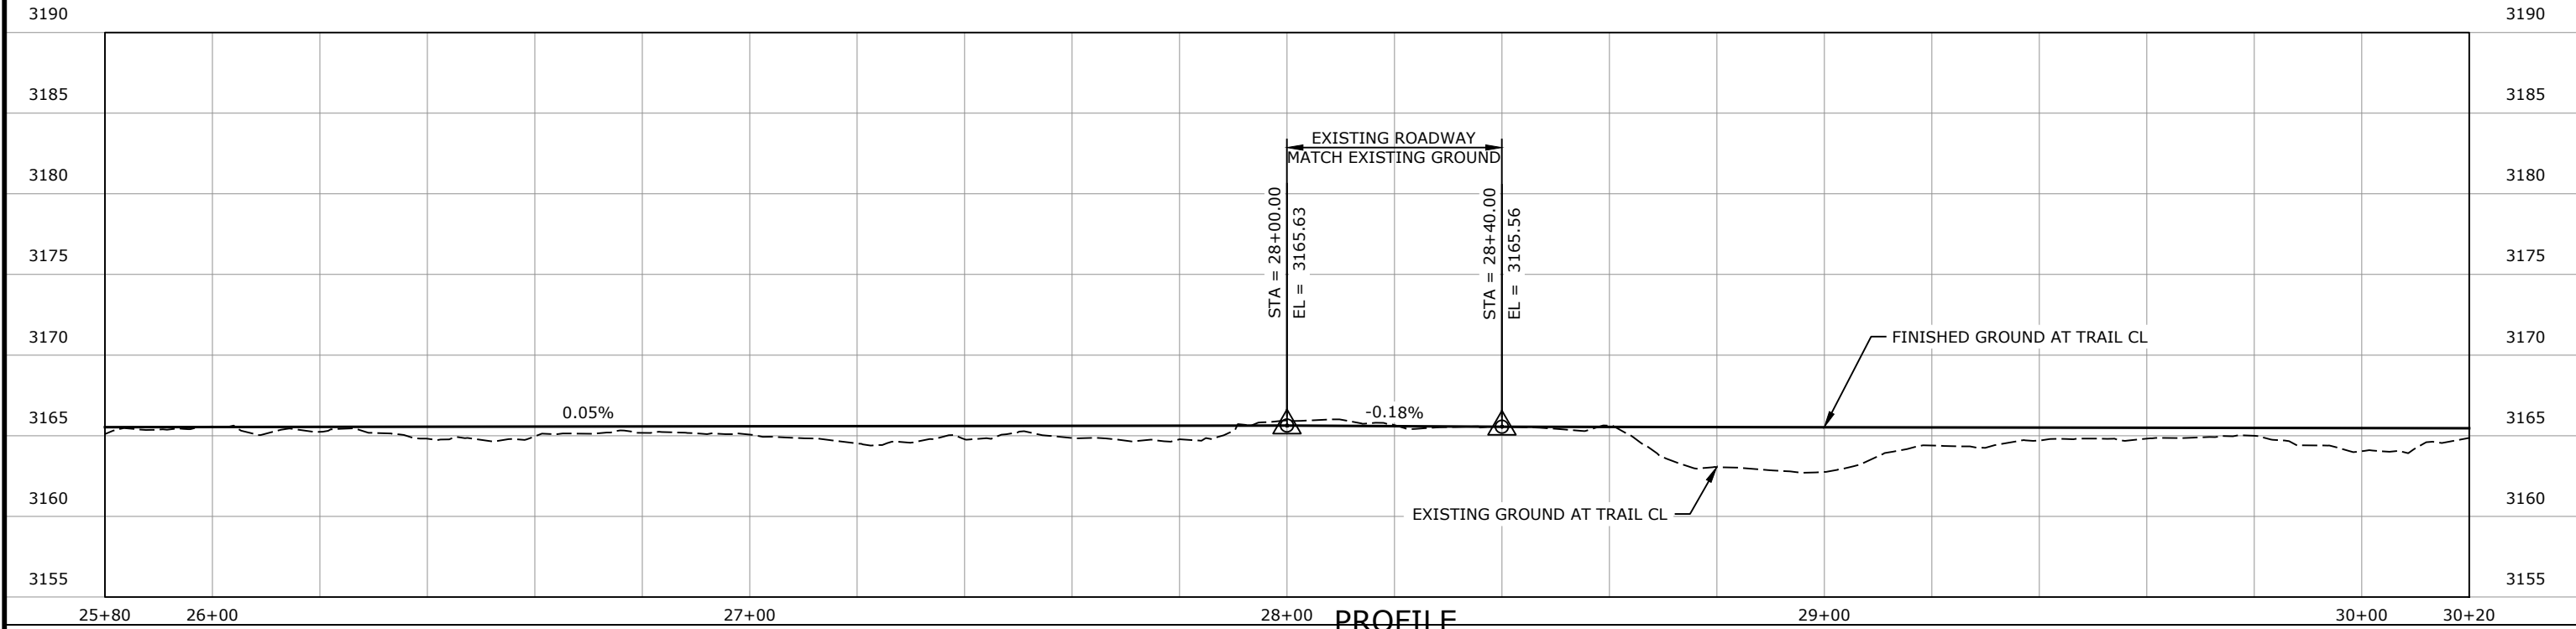

PROFILE

REVISION	DATE	DESCRIPTION


DESIGNER		PROJ. NO.	
DRAWN		DATE	
CHECKED		SURVEYED	DJ&A, P.C.

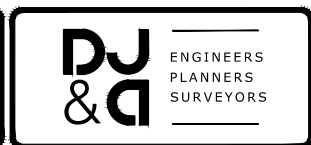


MULLAN BUILD
PRELIMINARY 90% NOT FOR CONSTRUCTION

FLYNN LANE TRAIL 25+80 - 30+20

SHEET	
OF	
D.40	D.42

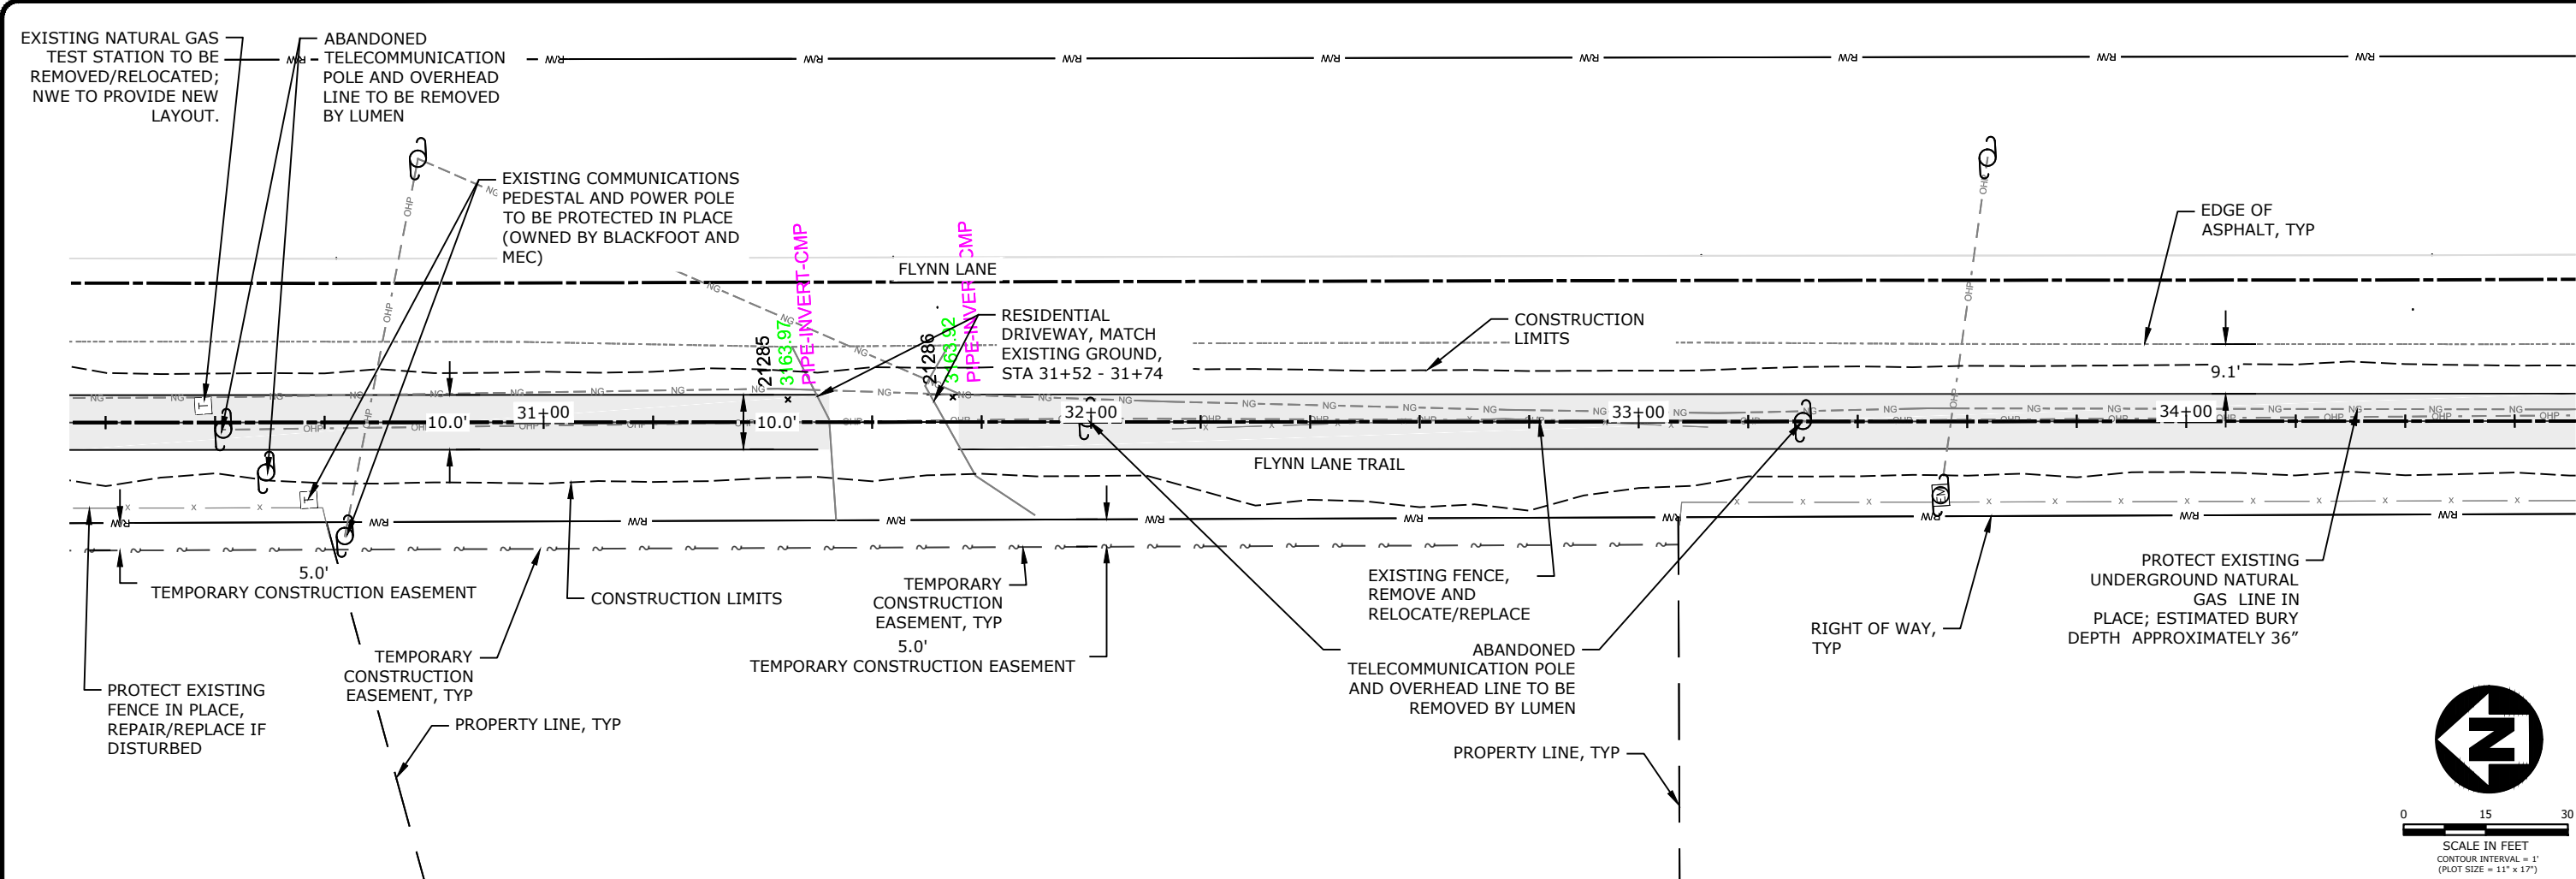

PLAN

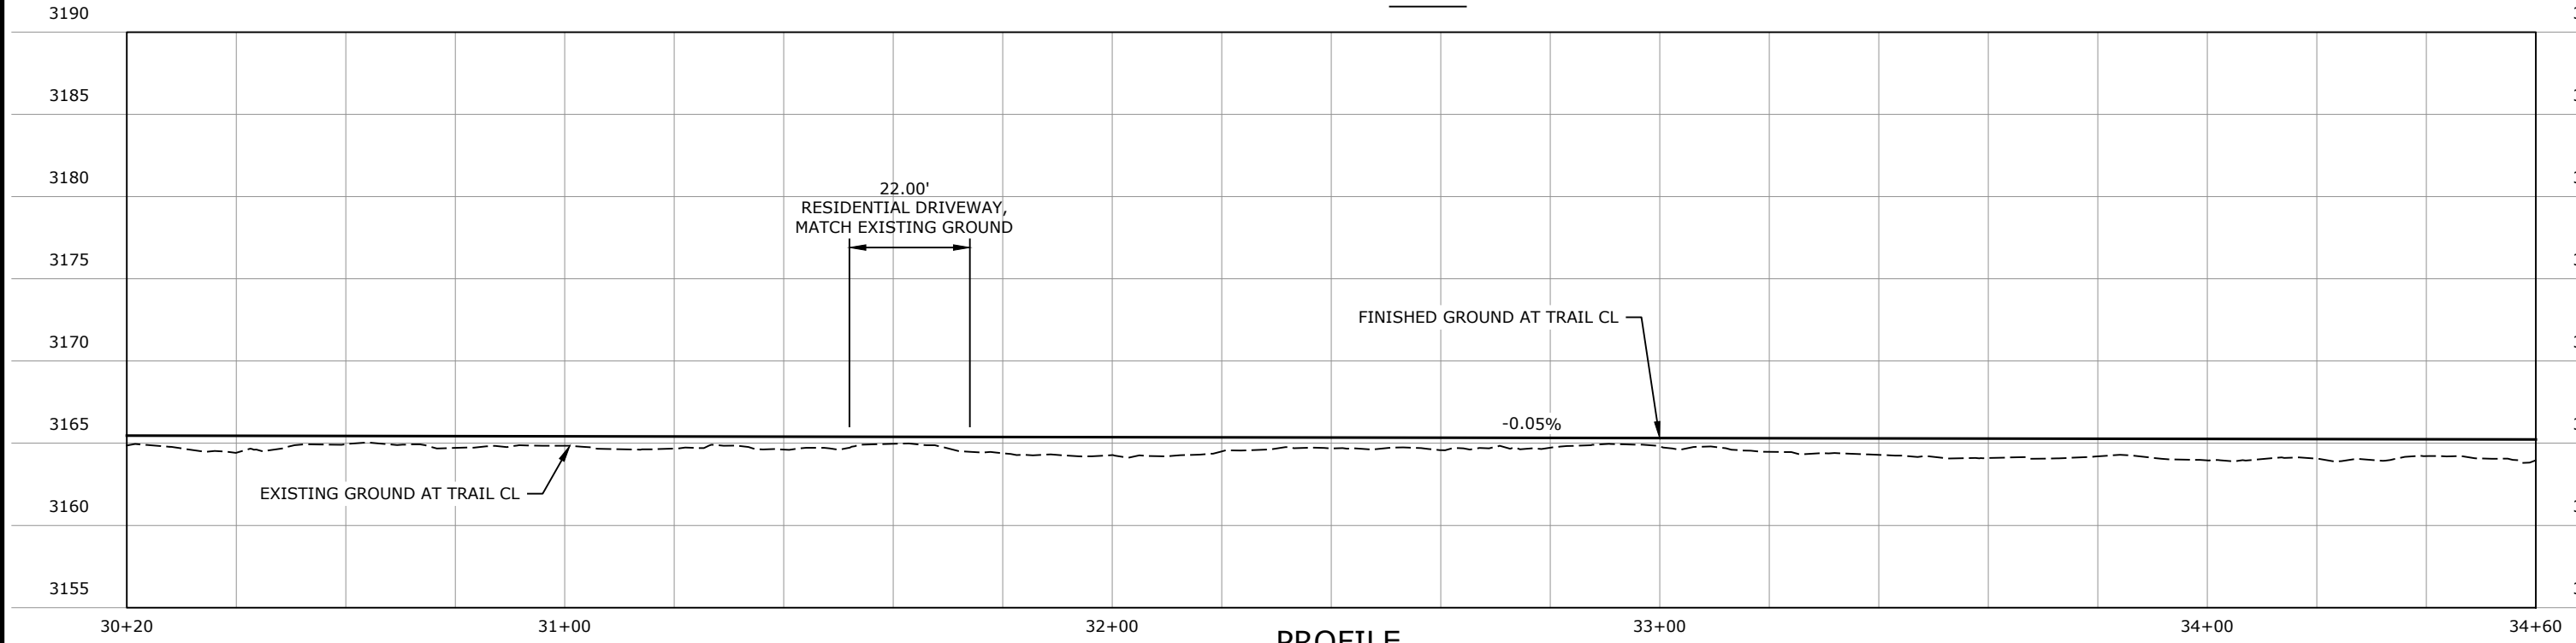

PROFILE

REVISION	DATE	DESCRIPTION

DESIGNER		PROJ. NO.	
DRAWN		DATE	
CHECKED		SURVEYED	DJA, P.C.




ENGINEERS
PLANNERS
SURVEYORS



MULLAN BUILD
PRELIMINARY 90% NOT FOR CONSTRUCTION

FLYNN LANE TRAIL 30+20 - 34+60

SHEET	
OF	
D.41	D.42

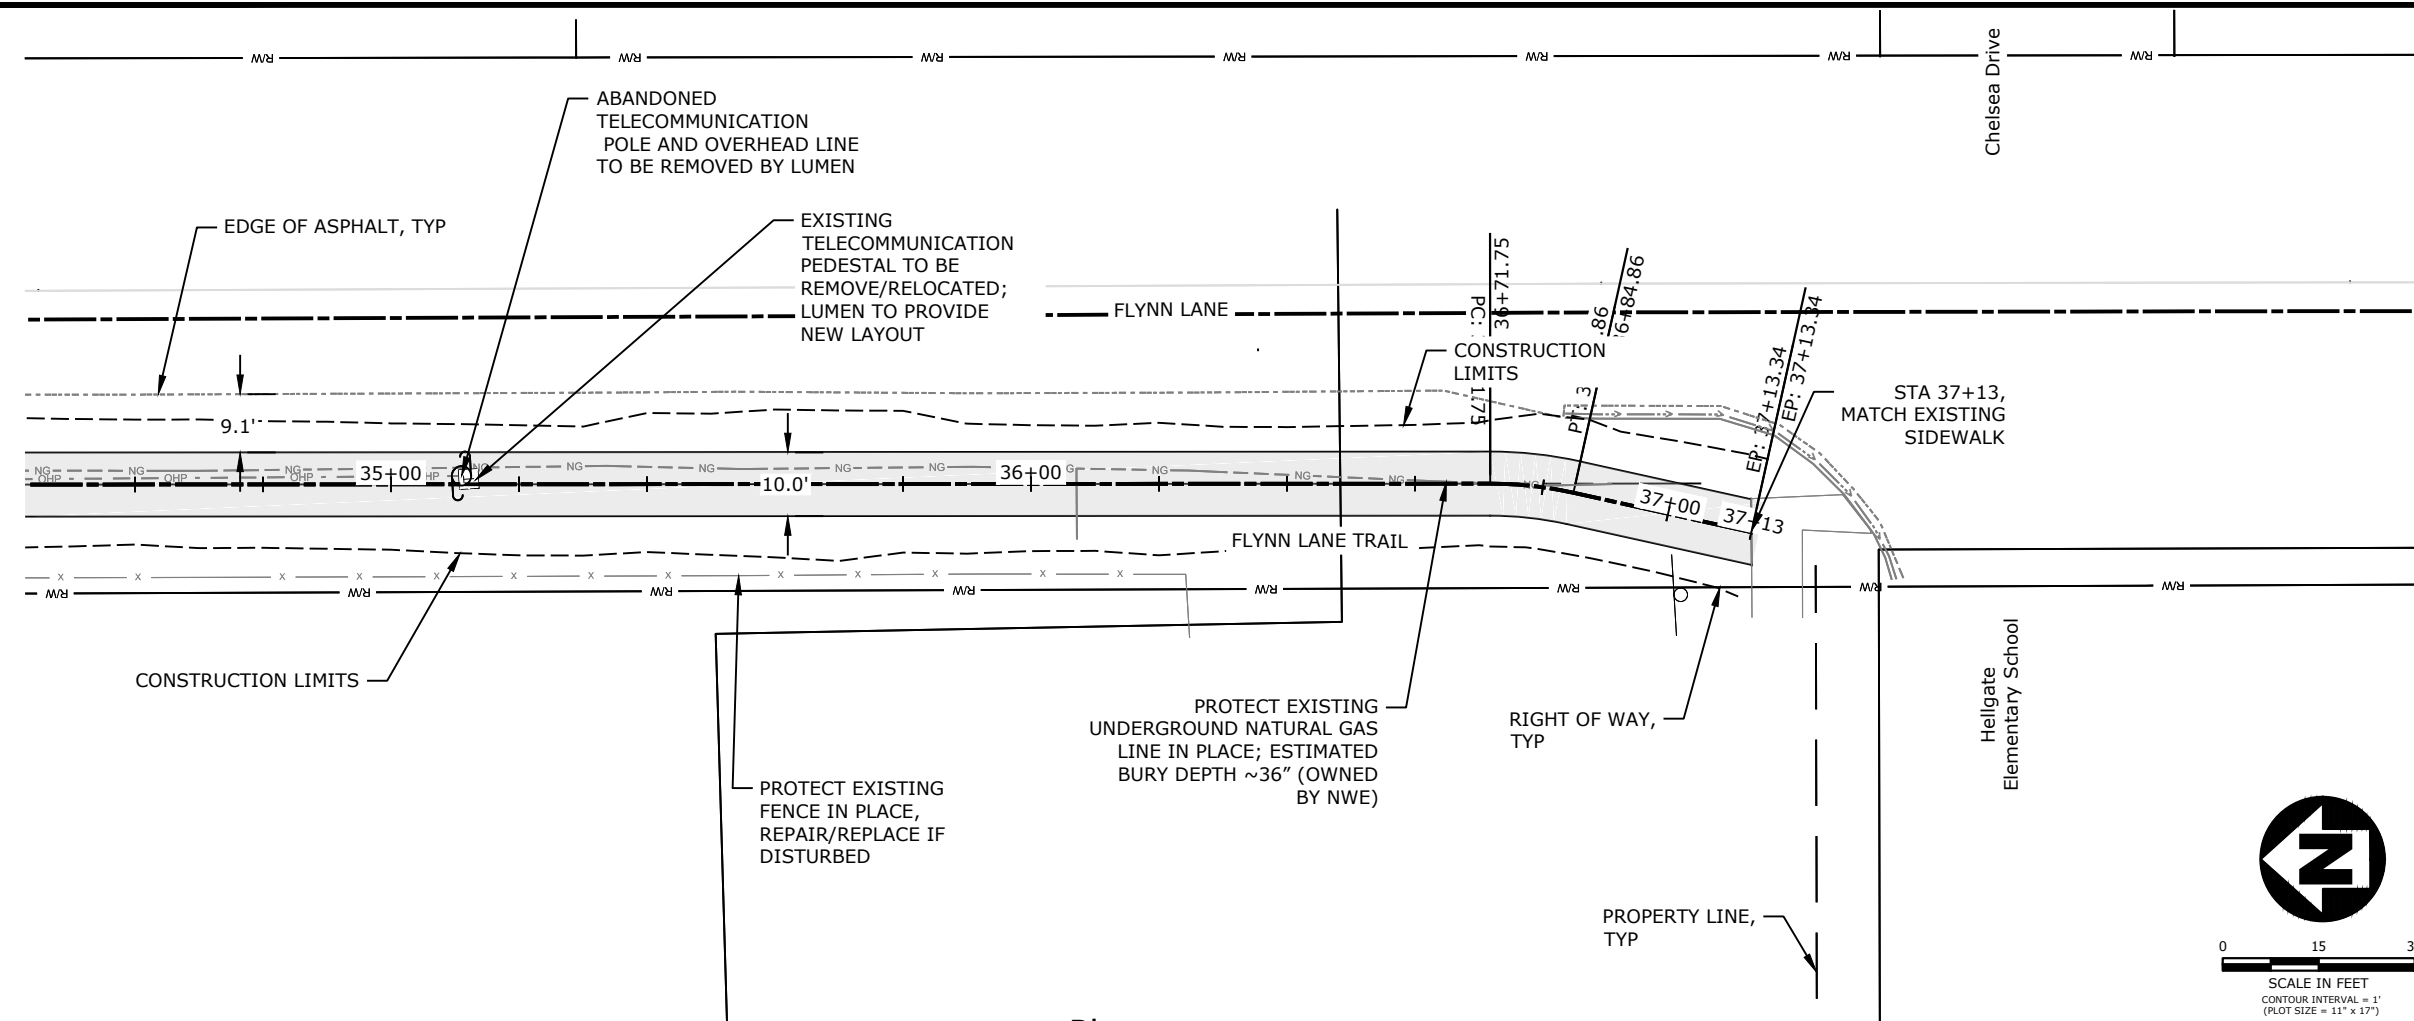


Plan

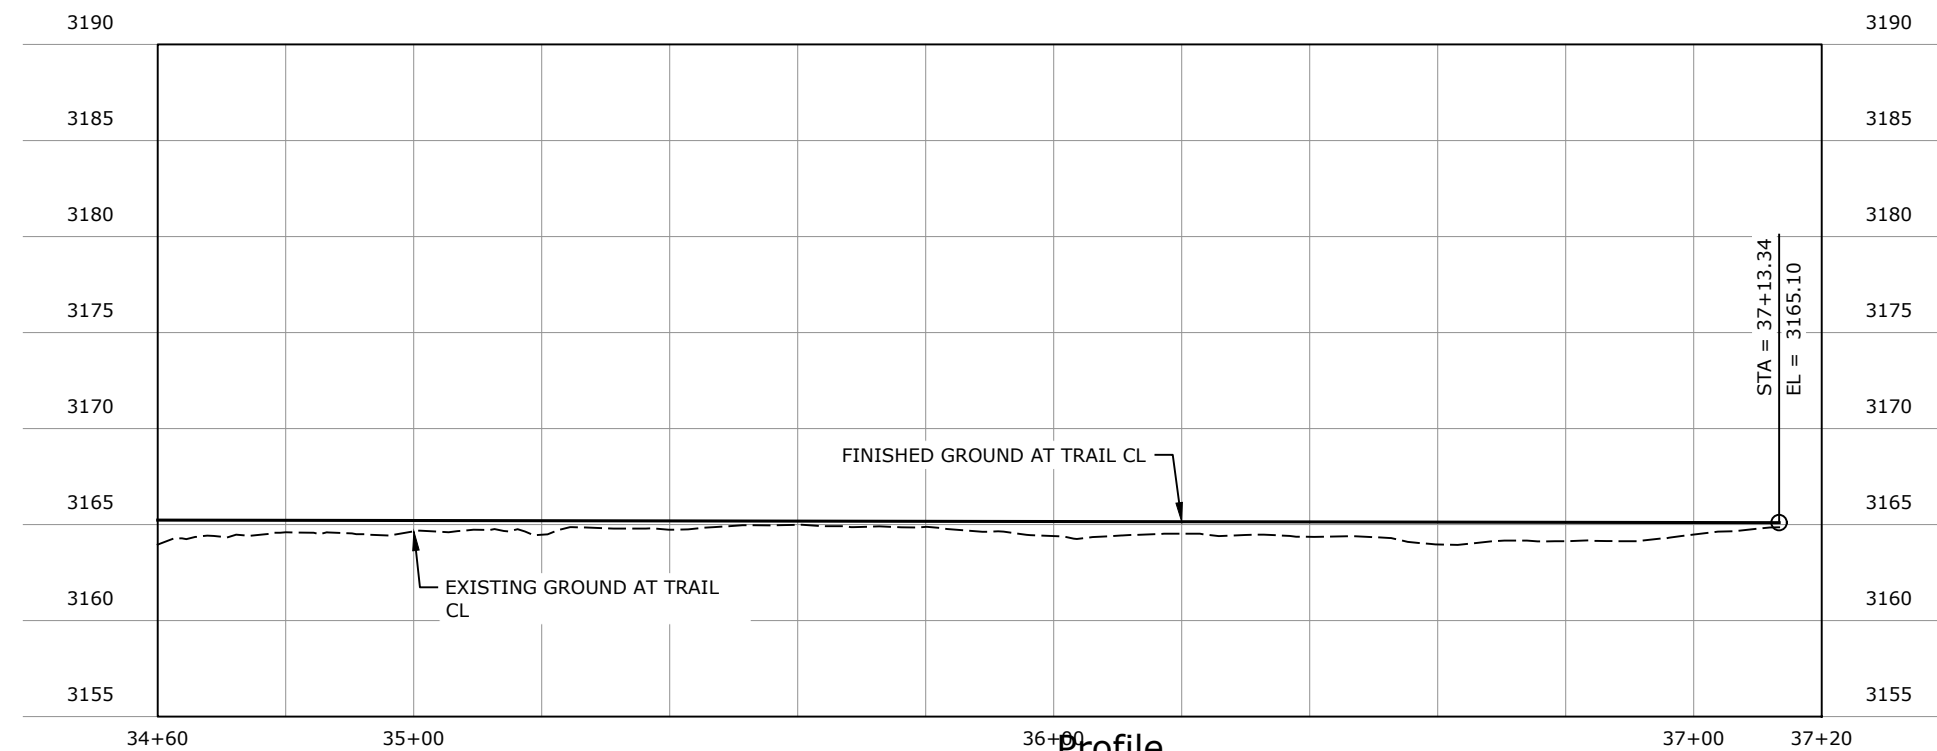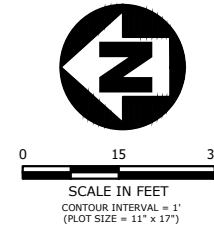

Profile

REVISION	DATE	DESCRIPTION

DESIGNER		PROJ. NO.	
DRAWN		DATE	
CHECKED		SURVEYED	DJA, P.C.

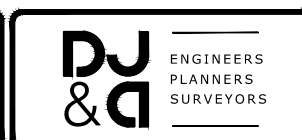

MULLAN BUILD
PRELIMINARY 90% NOT FOR CONSTRUCTION

FLYNN LANE TRAIL 34+60 - 37+20

SHEET	
OF	
D.42	D.42