



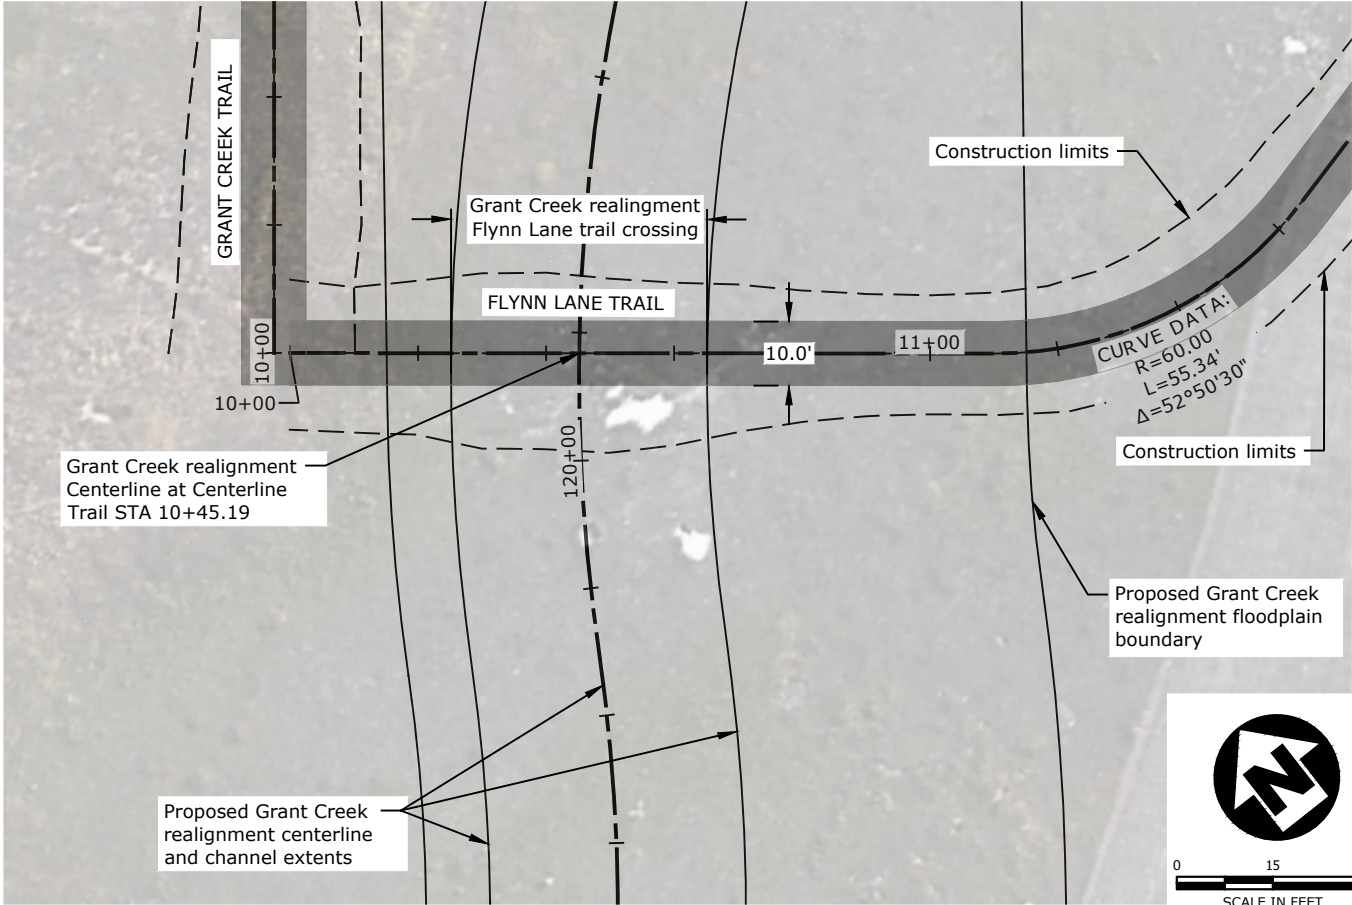


Plan

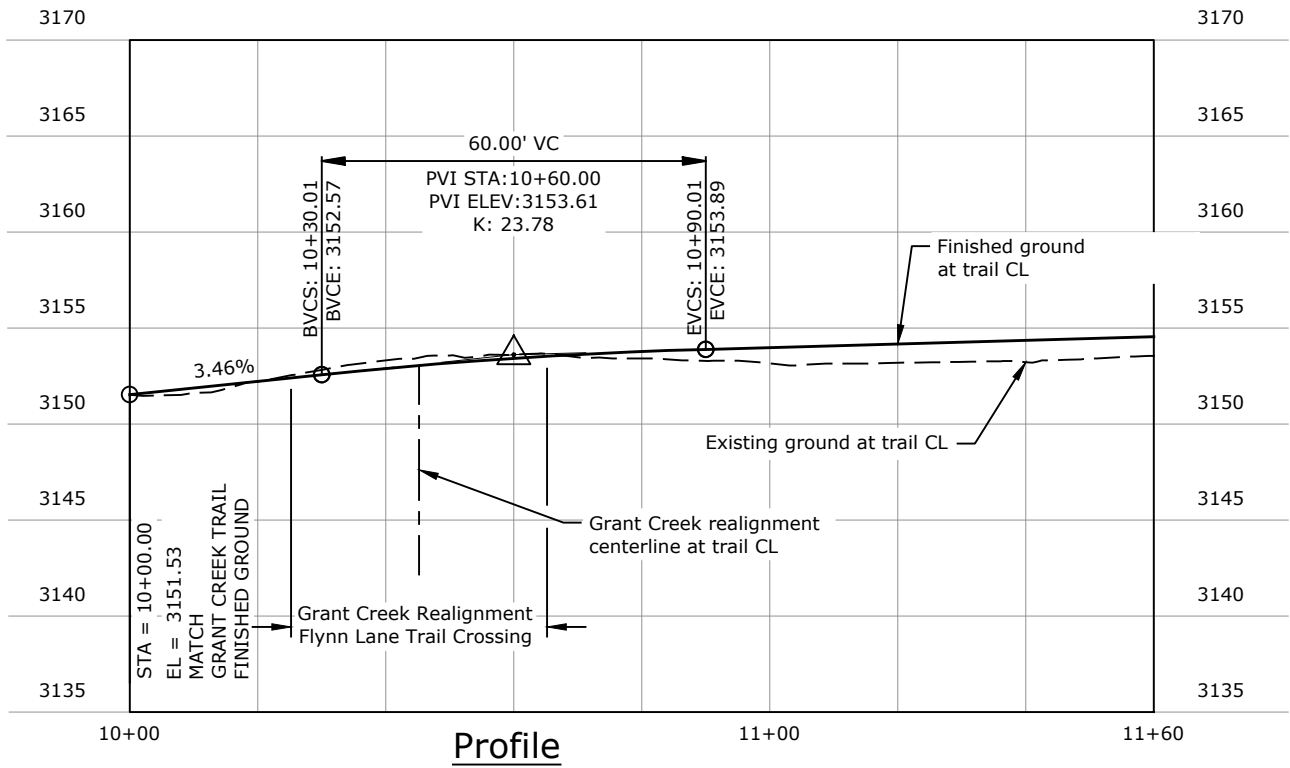

Profile

REVISION	DATE	DESCRIPTION


DESIGNER		PROJ. NO.	
DRAWN		DATE	
CHECKED		SURVEYED	DJA, P.C.

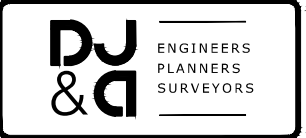


Mullan BUILD
PRELIMINARY 30% NOT FOR CONSTRUCTION

Flynn Lane Trail Plan and Profile STA 10+00 TO 11+60

SHEET	
OF	
C.24	C.52

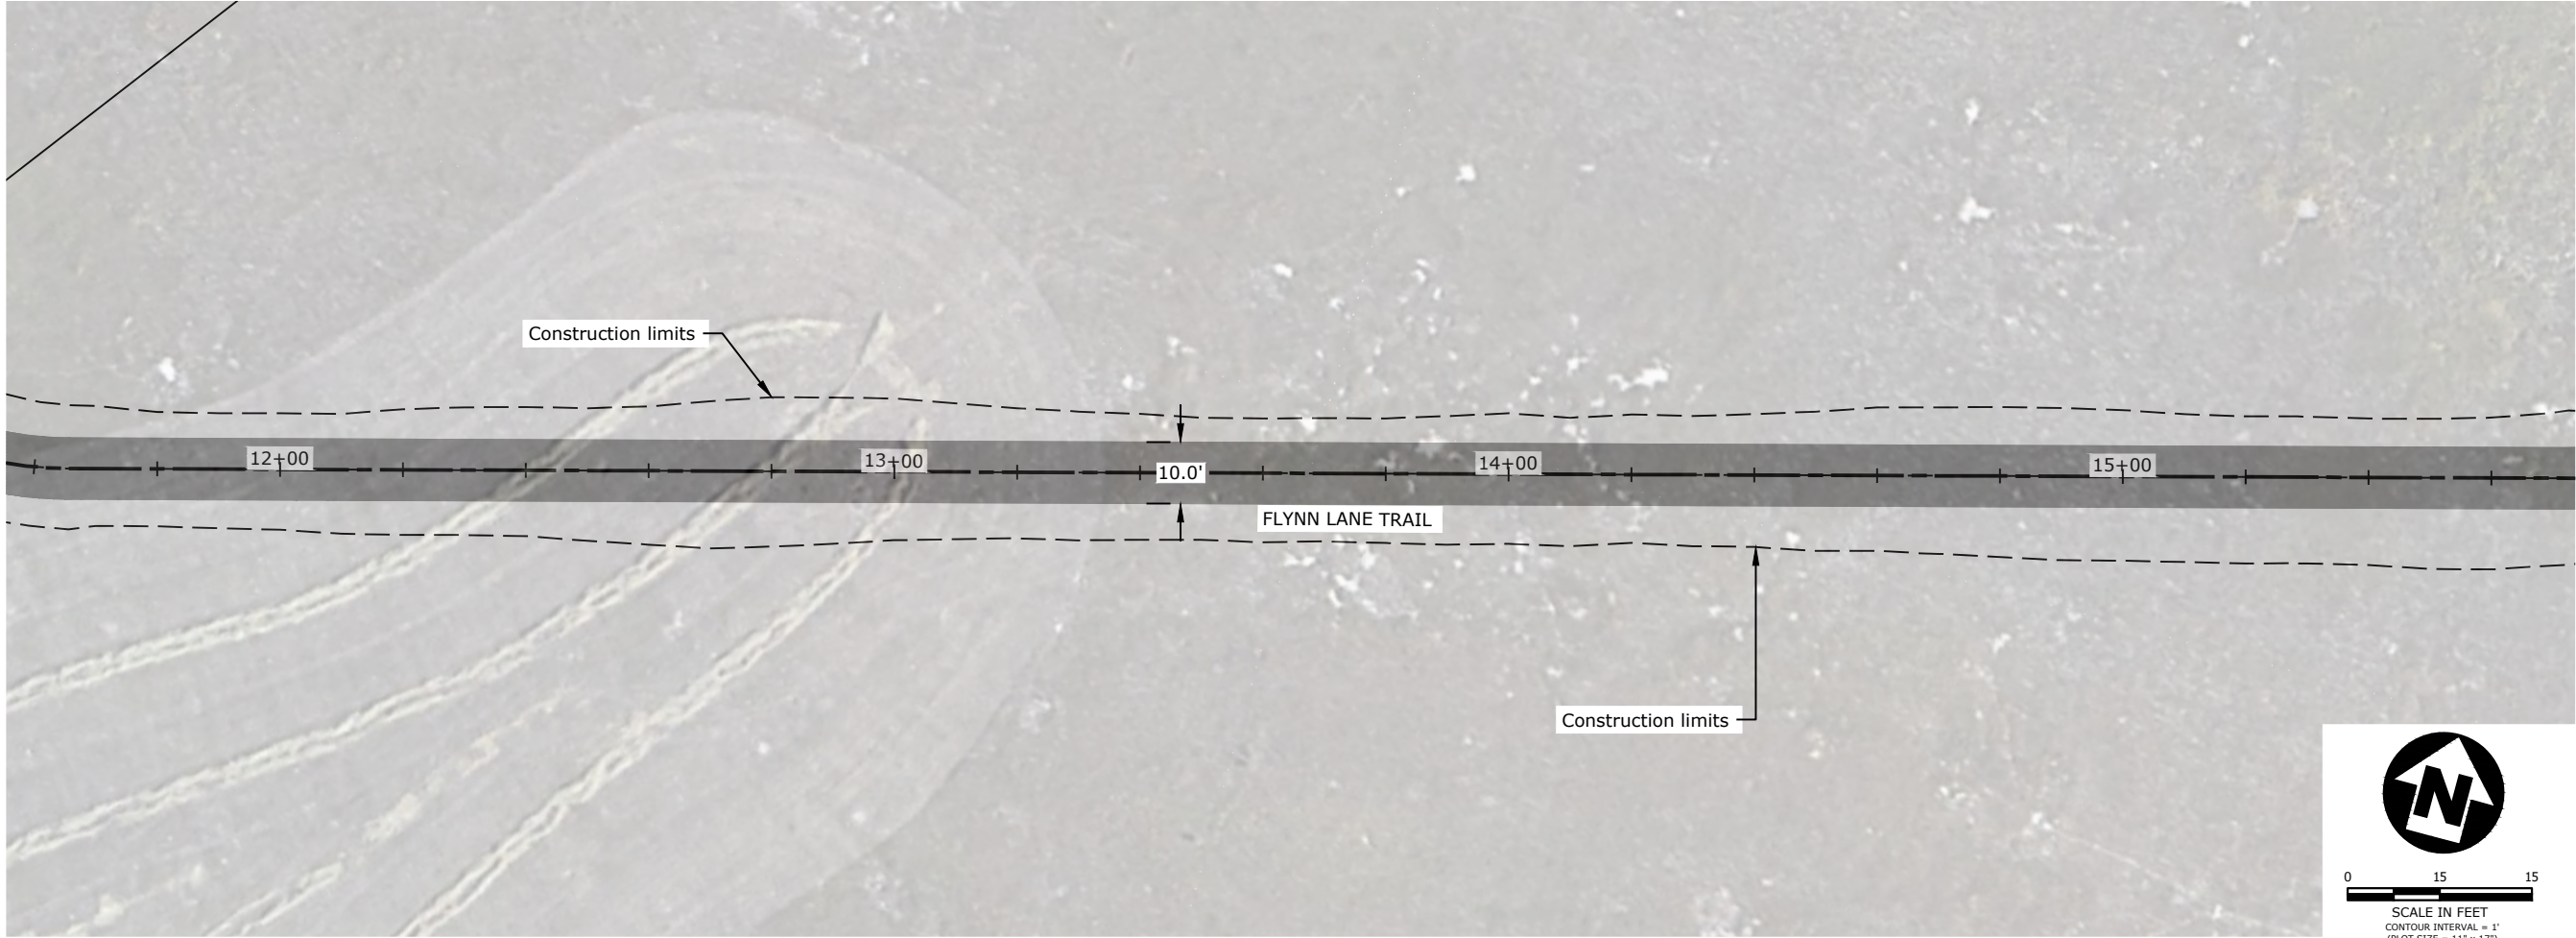

Plan

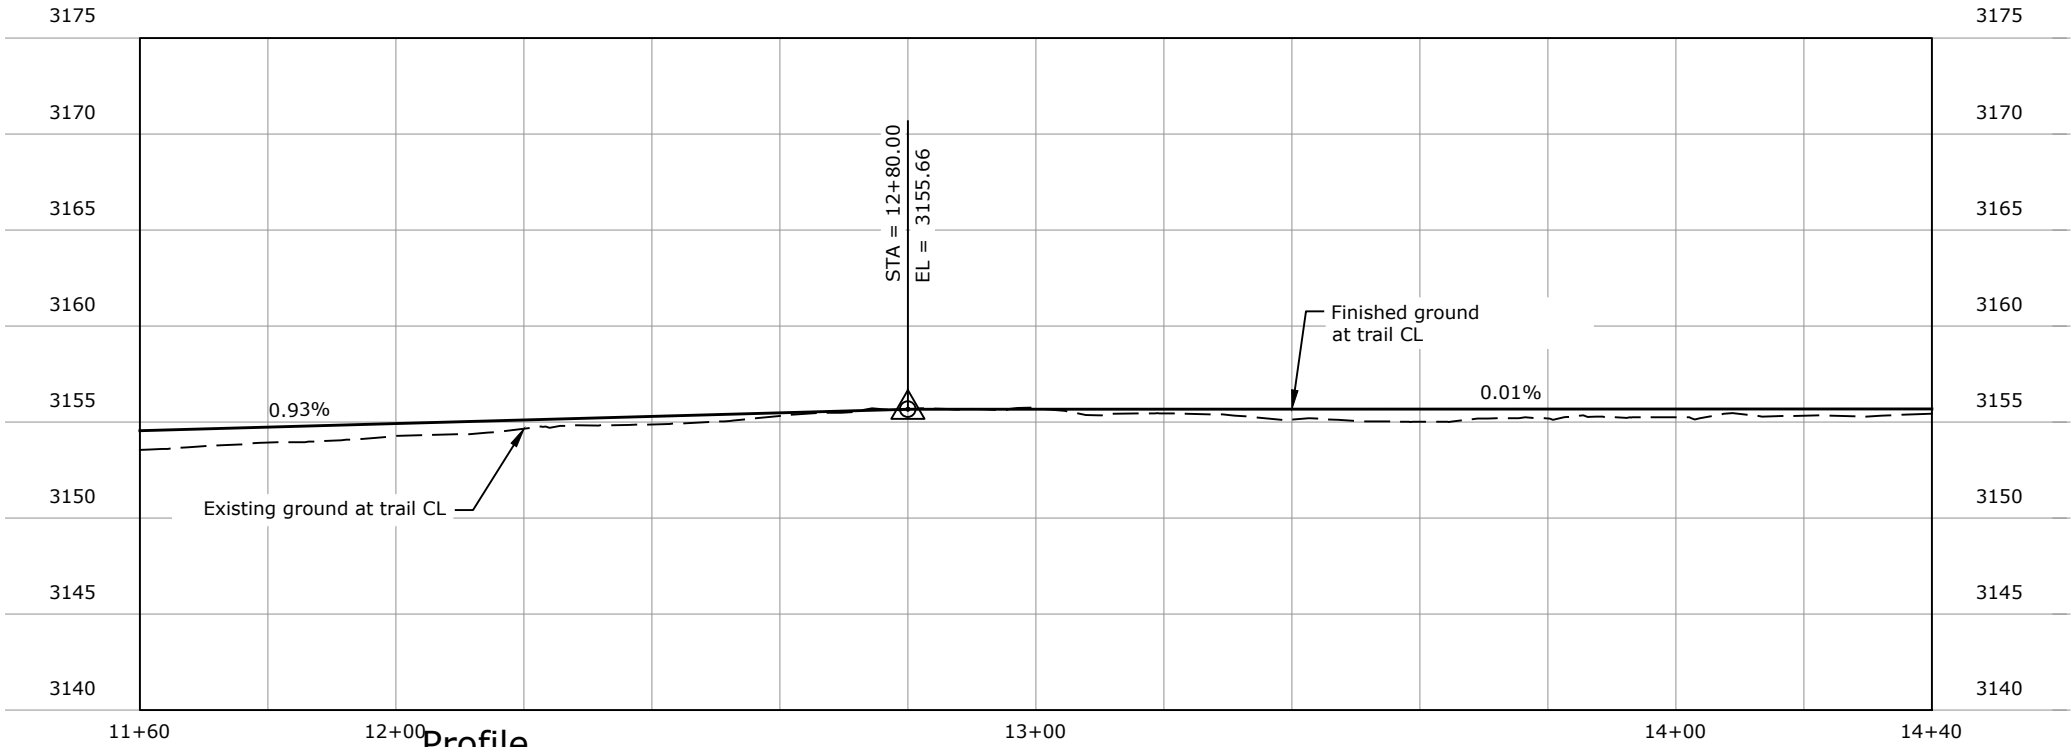

Profile

REVISION	DATE	DESCRIPTION

DESIGNER		PROJ. NO.	
DRAWN		DATE	
CHECKED		SURVEYED	DJA, P.C.


DU
&A

ENGINEERS
PLANNERS
SURVEYORS


Mullan BUILD
PRELIMINARY 30% NOT FOR CONSTRUCTION

Flynn Lane Trail Plan and Profile STA 11+60 TO 14+40

SHEET	
OF	
C.25	C.52

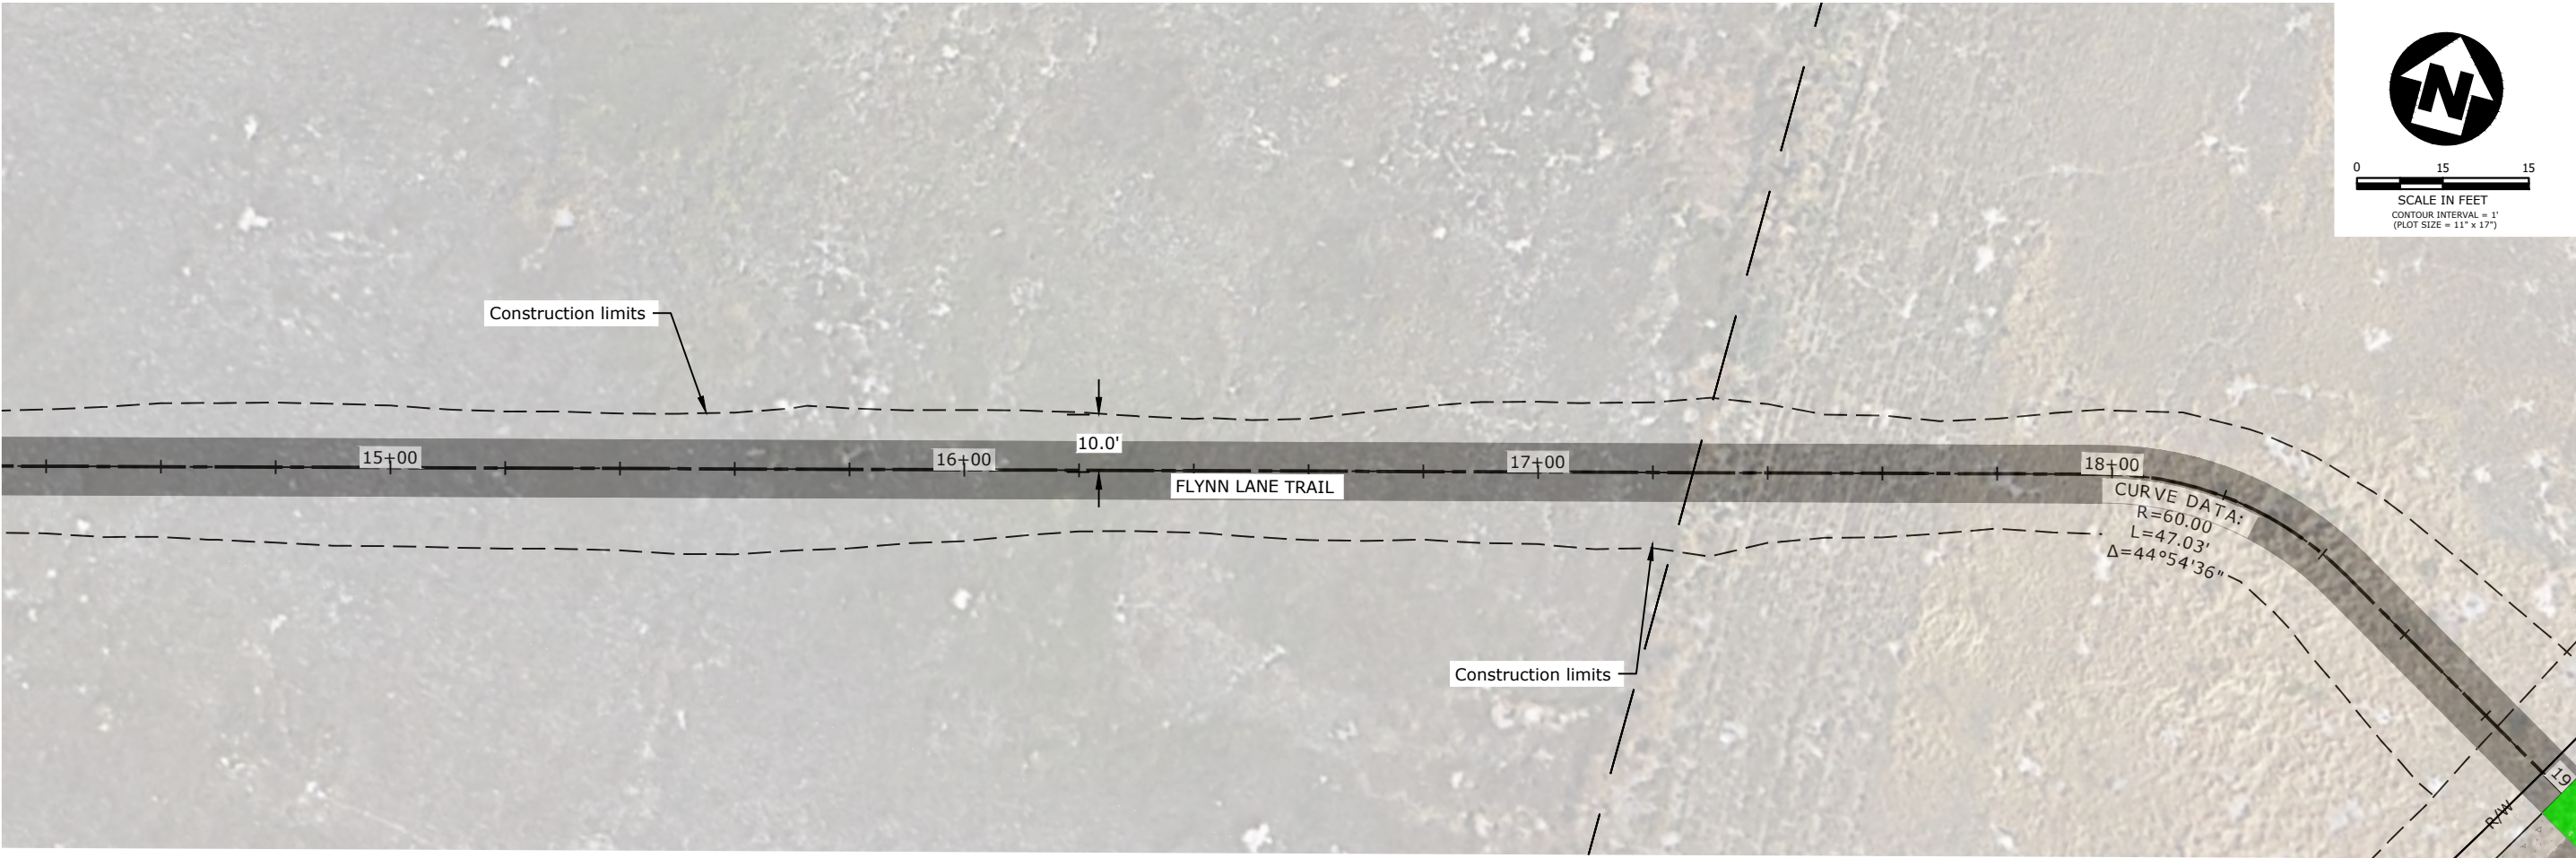


Plan

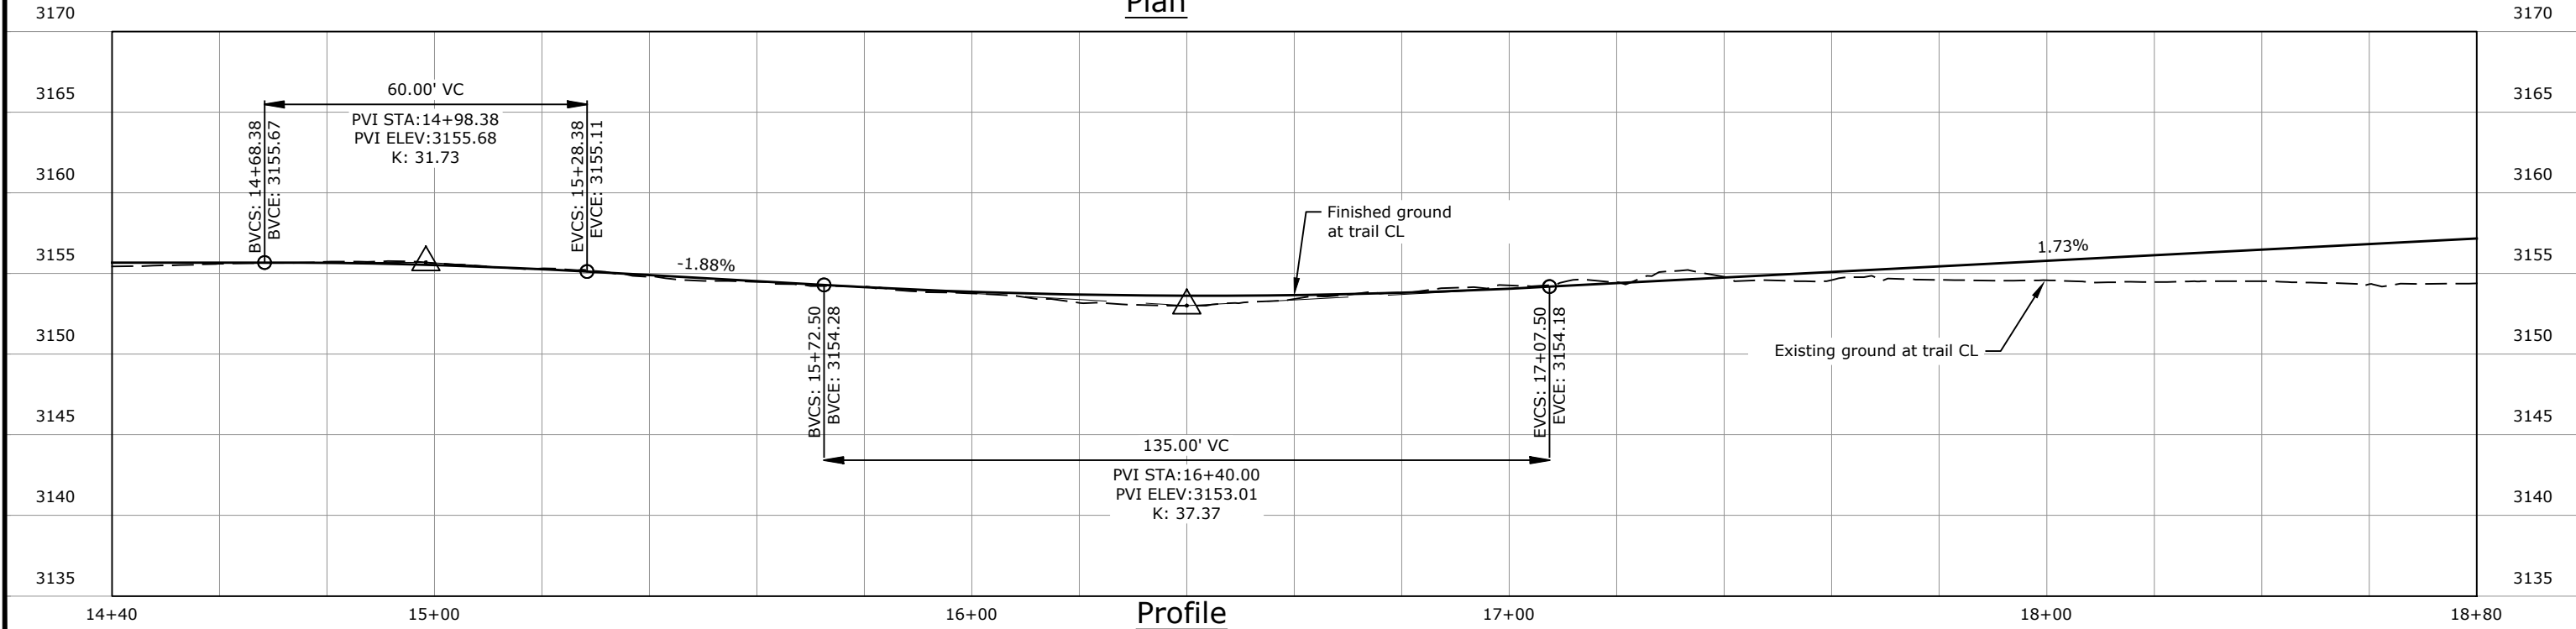

Profile

REVISION	DATE	DESCRIPTION



DESIGNER		PROJ. NO.	
DRAWN		DATE	
CHECKED		SURVEYED	DJA, P.C.

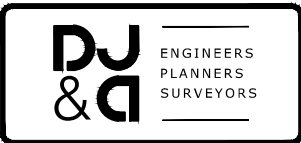


Mullan BUILD
PRELIMINARY 30% NOT FOR CONSTRUCTION

Flynn Lane Trail Plan and Profile STA 14+40 TO 18+80

SHEET	
OF	
C.26	C.52

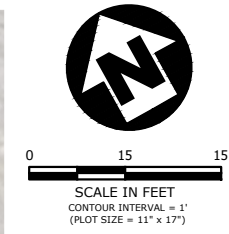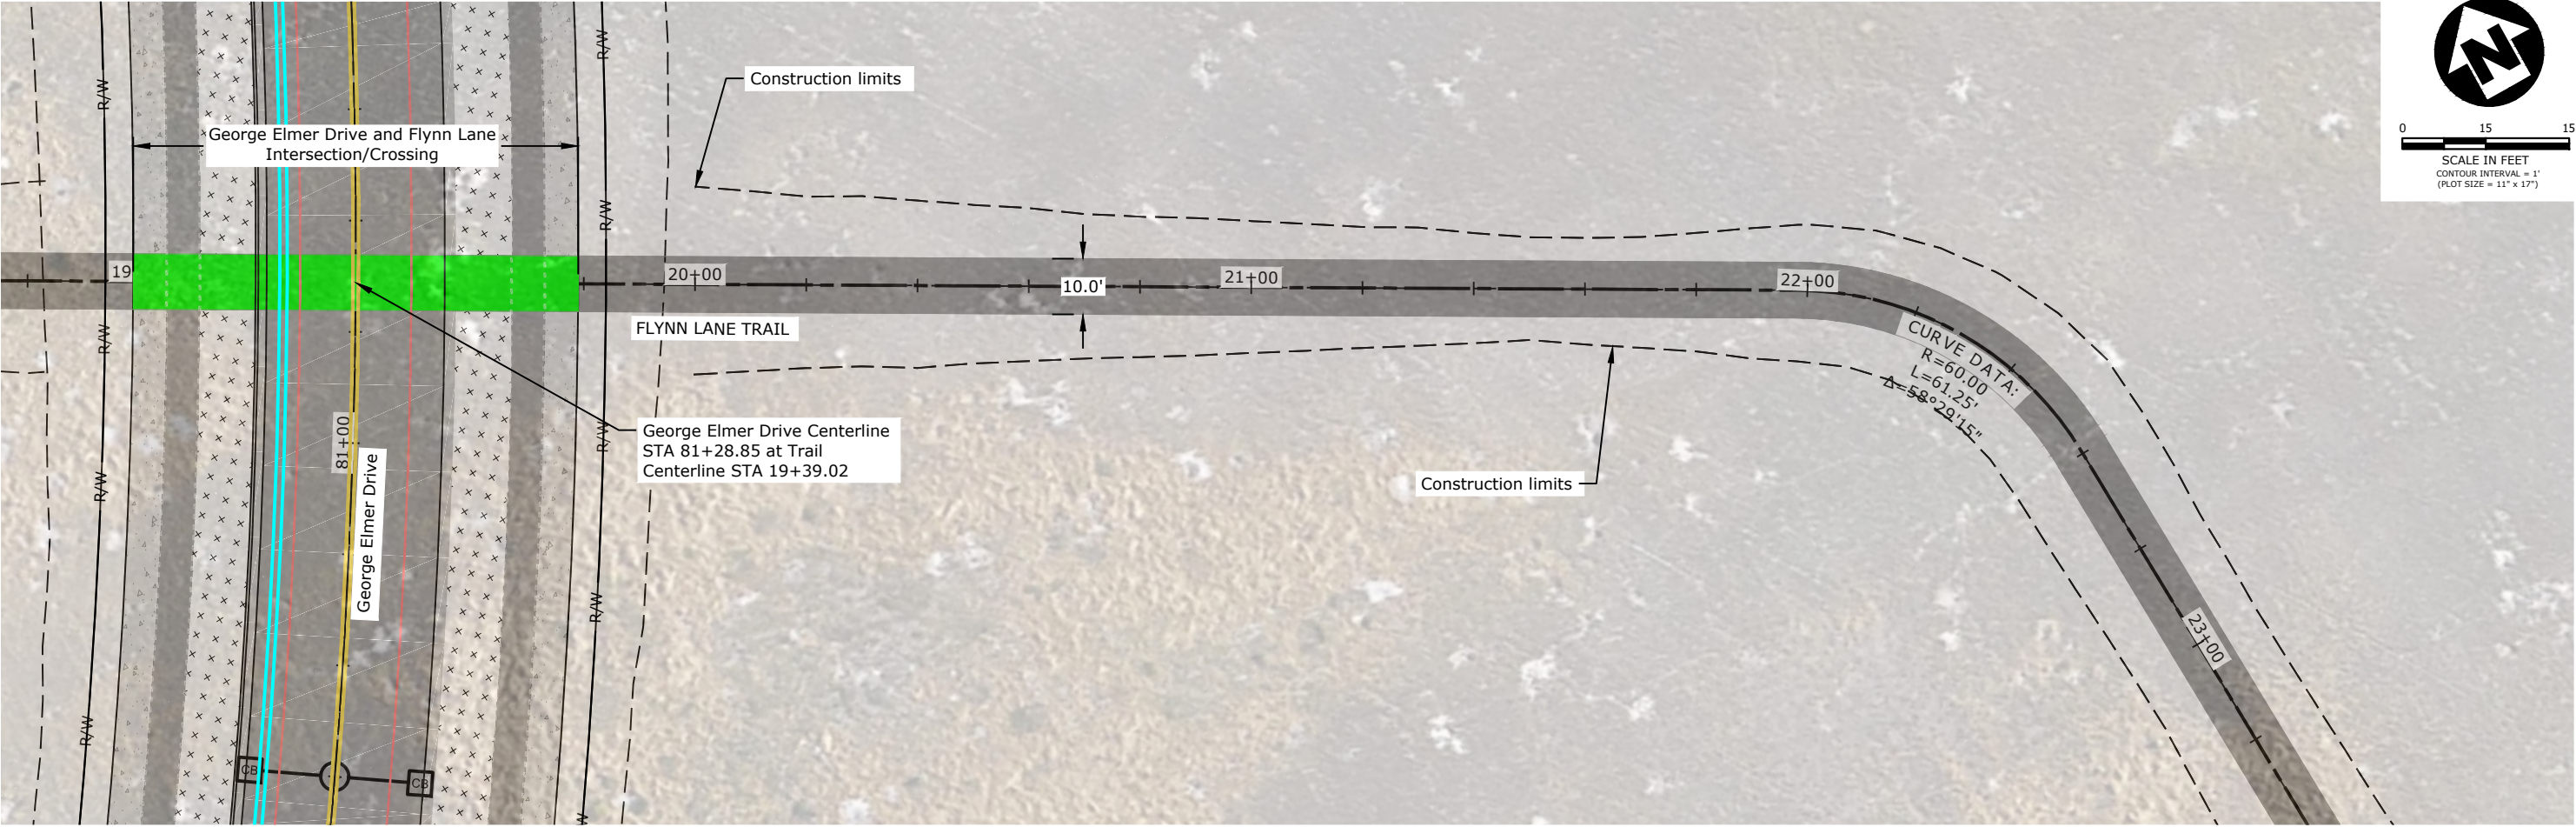


Plan

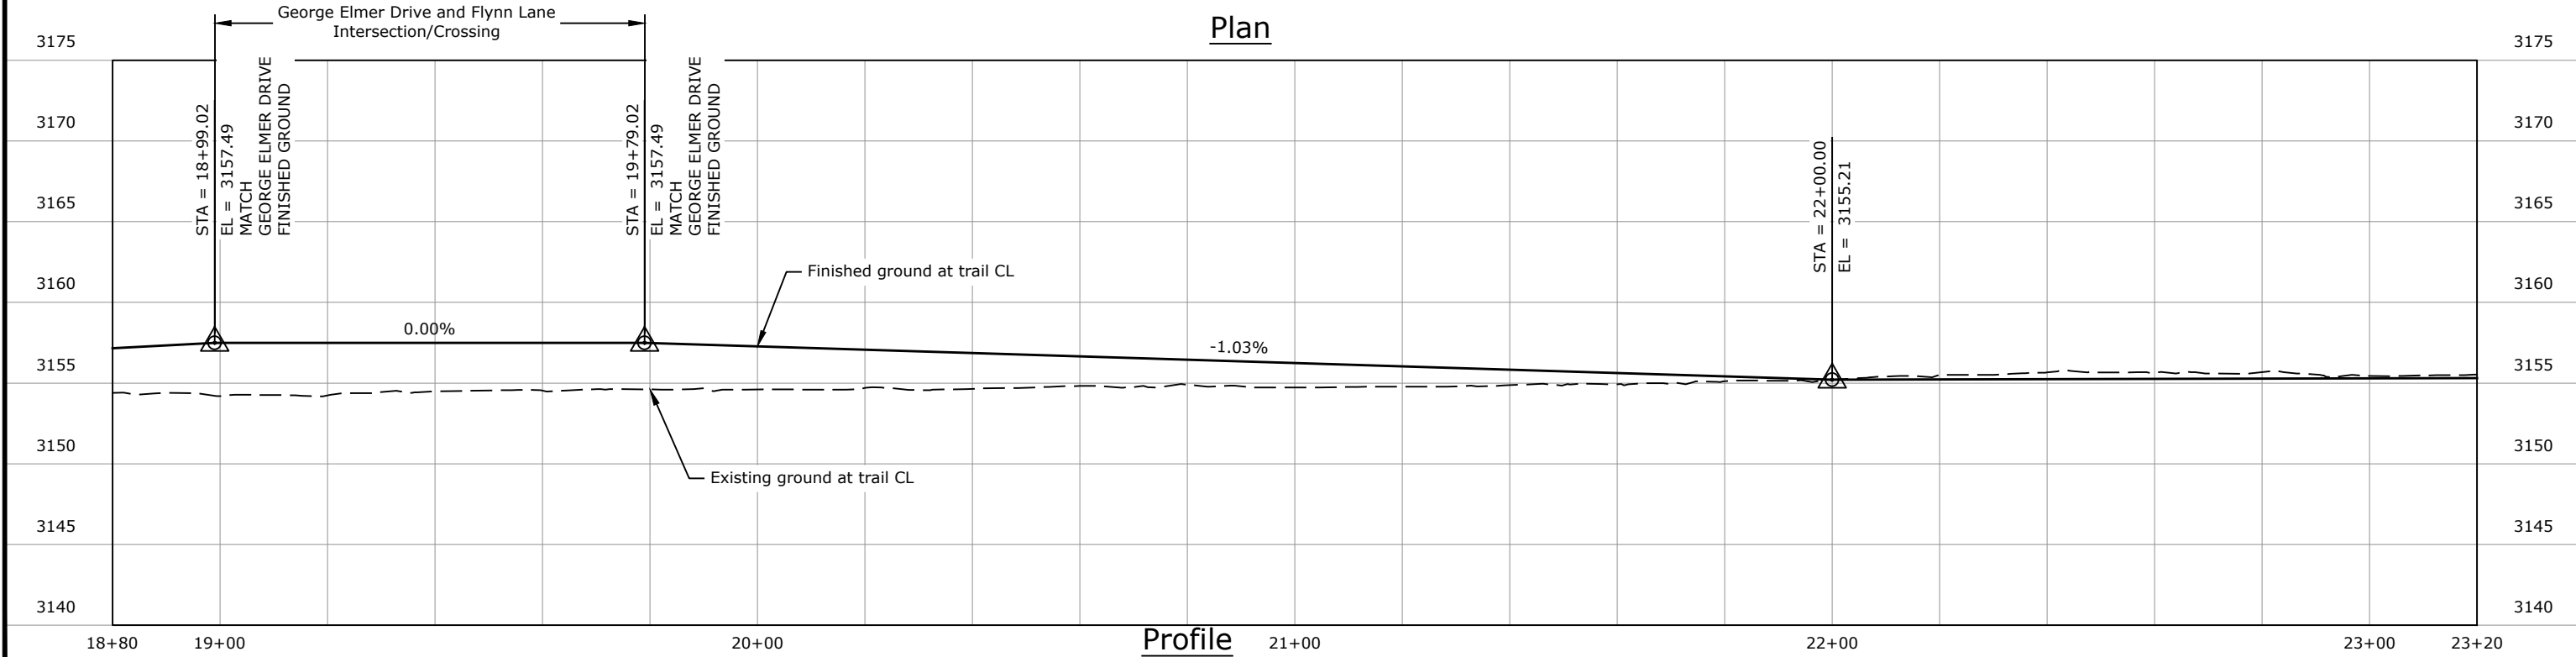

Profile

REVISION	DATE	DESCRIPTION


DESIGNER		PROJ. NO.	
DRAWN		DATE	
CHECKED		SURVEYED	DJA, P.C.

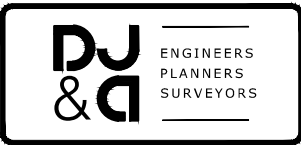


Mullan BUILD
PRELIMINARY 30% NOT FOR CONSTRUCTION

Flynn Lane Trail Plan and Profile STA 18+80 TO 23+20

SHEET	
OF	
C.27	C.52

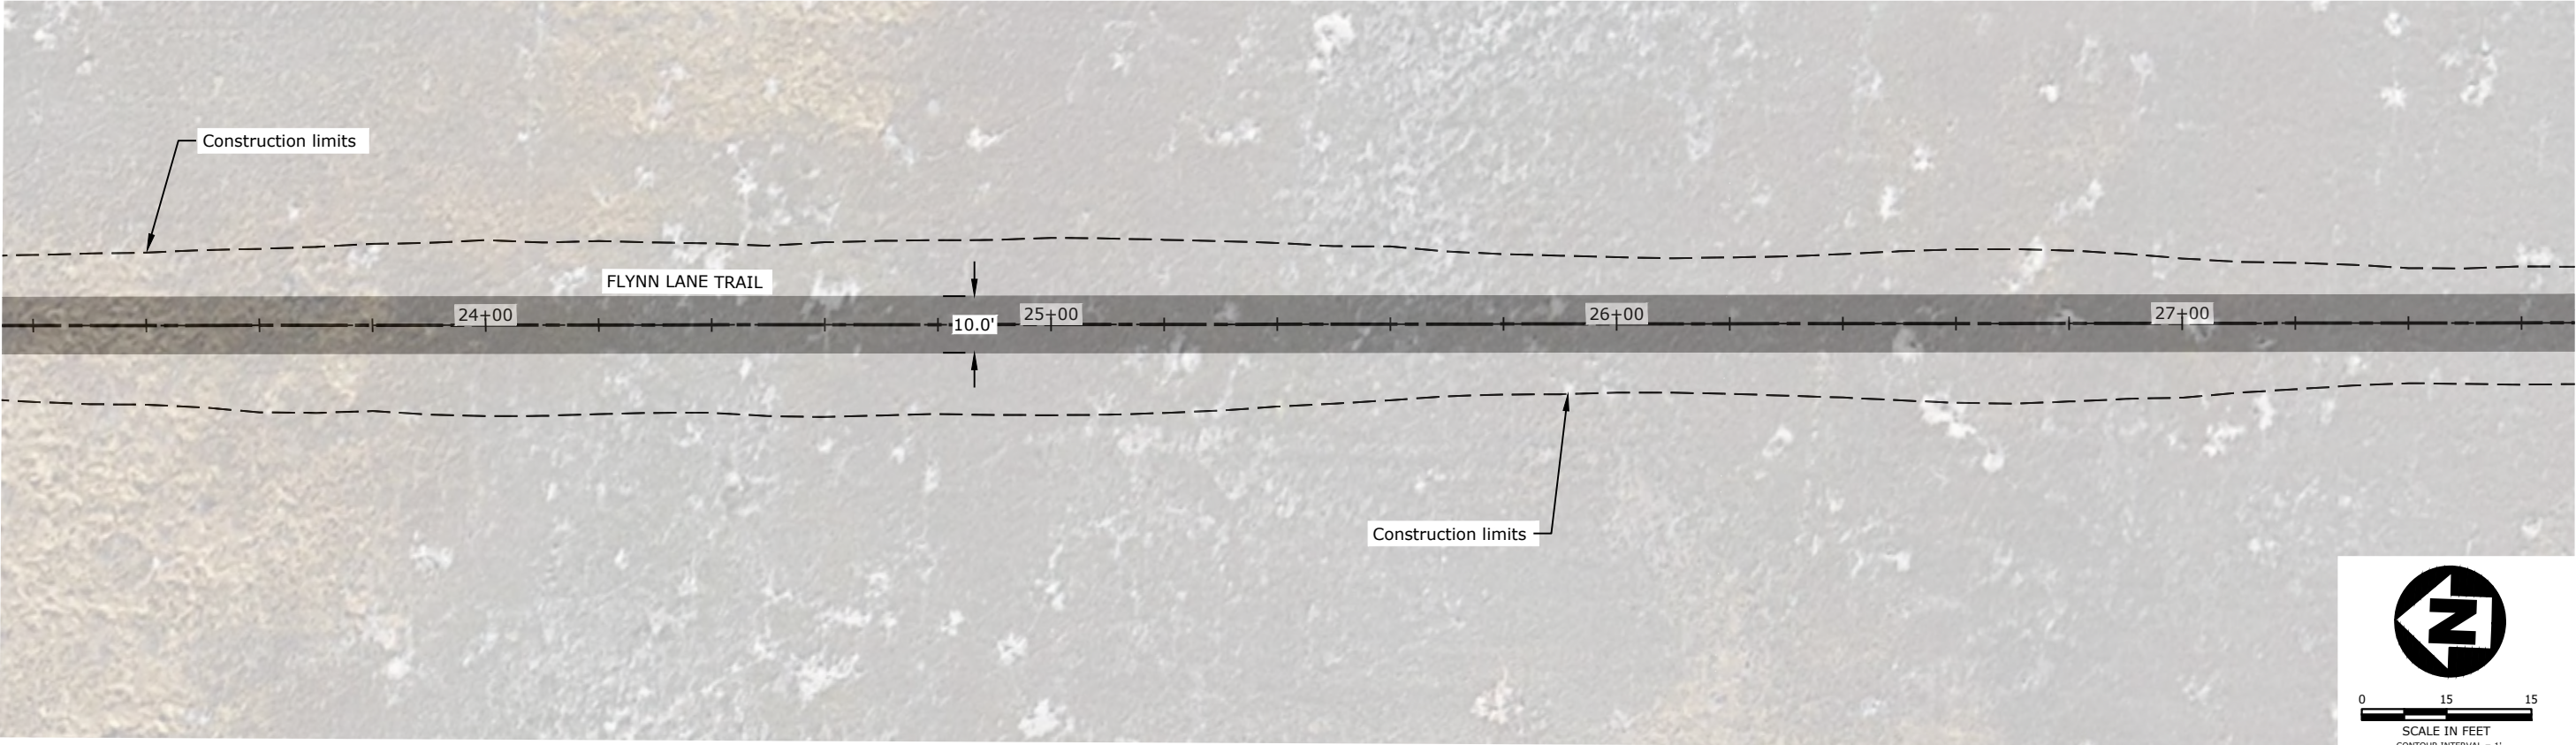


Plan

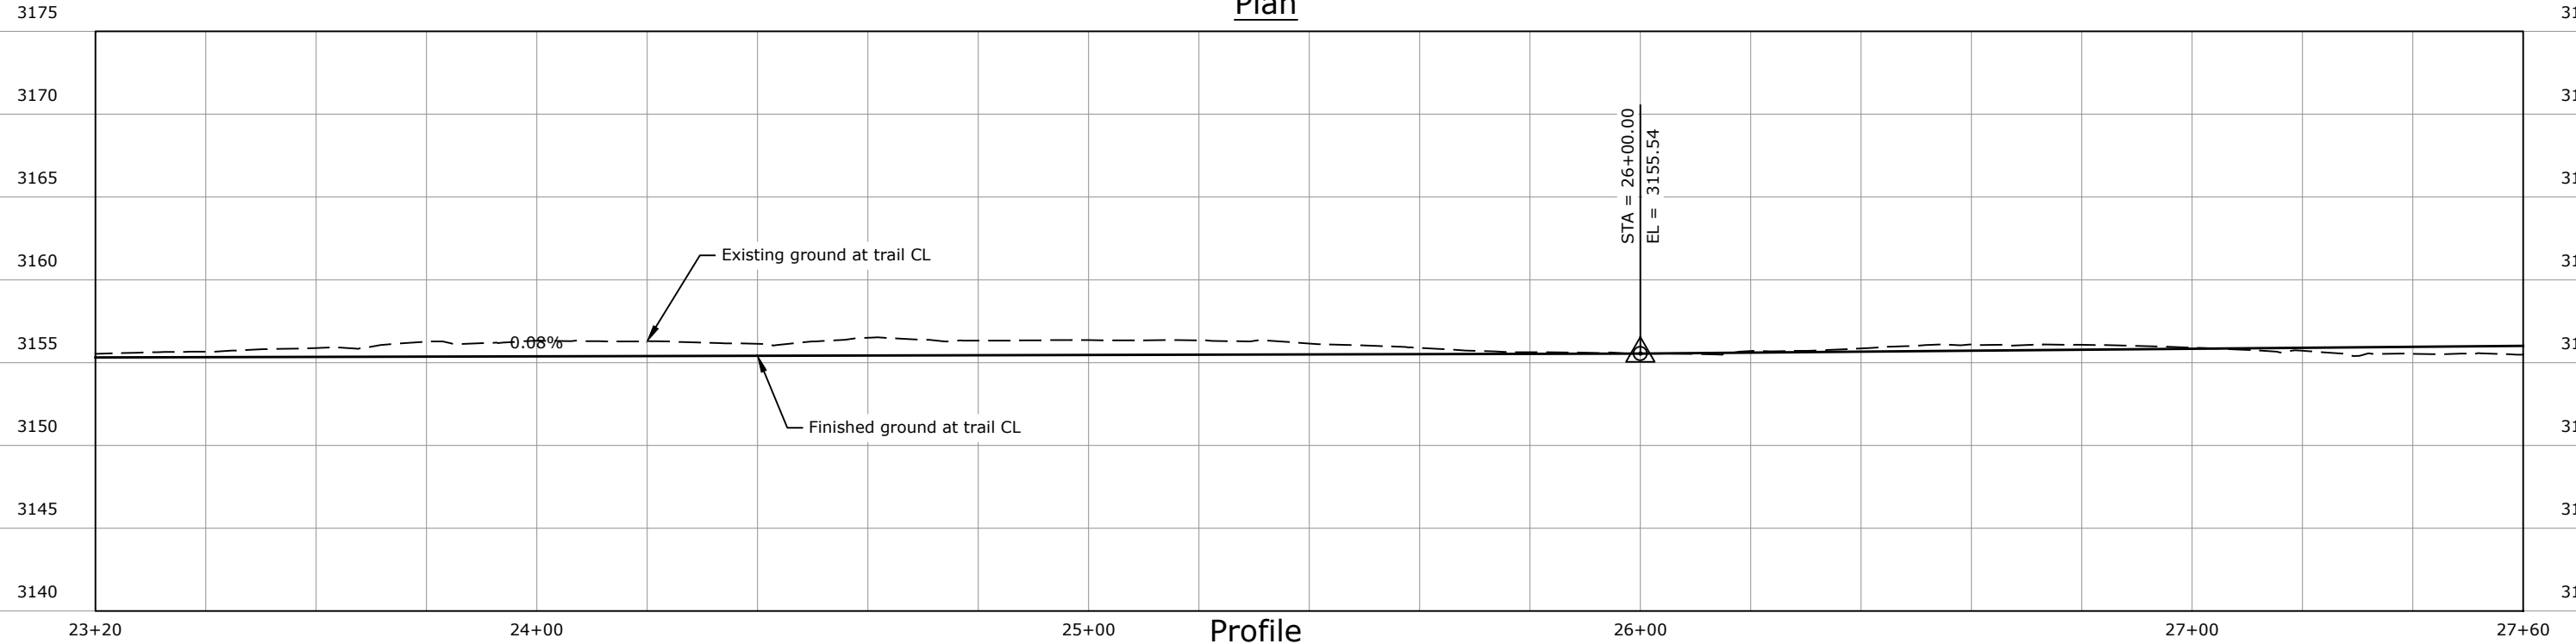

Profile

REVISION	DATE	DESCRIPTION
-	-	-
-	-	-
-	-	-
-	-	-
-	-	-



DESIGNER	-	PROJ. NO.	-
DRAWN	-	DATE	-
CHECKED	-	SURVEYED	DJ&A, P.C.

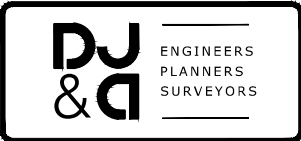

Mullan BUILD
PRELIMINARY 30% NOT FOR CONSTRUCTION


Flynn Lane Trail Plan and Profile STA 23+20 TO 27+60

SHEET	OF
C.28	C.52

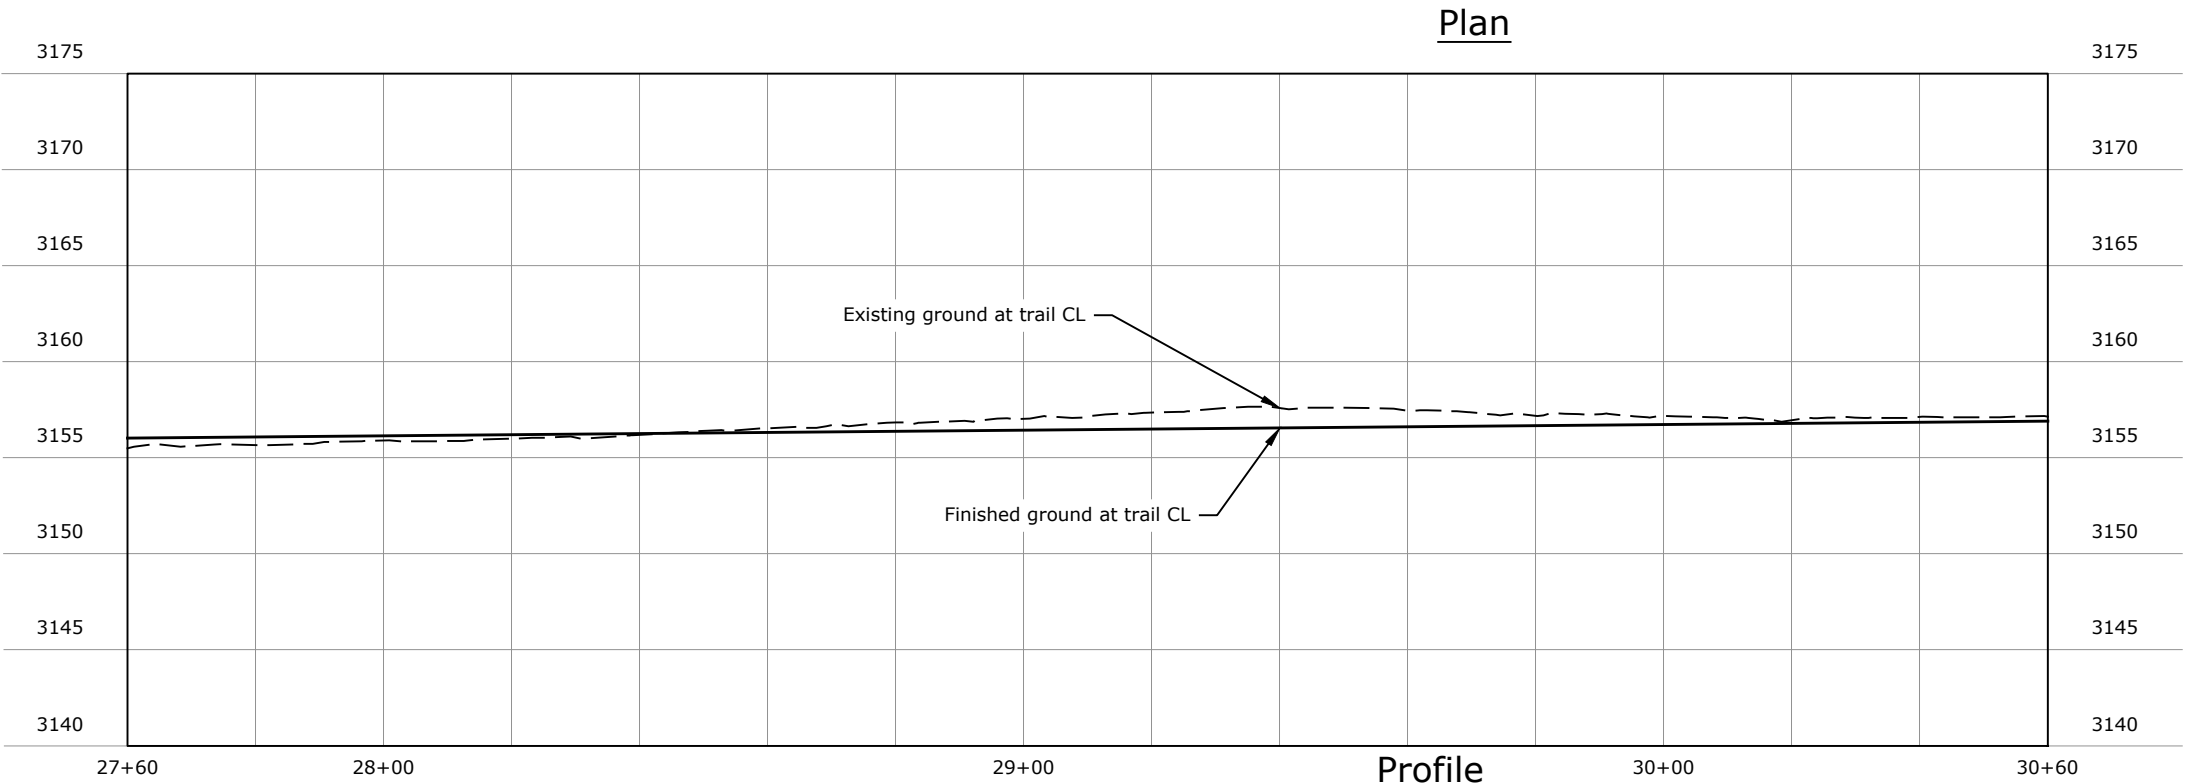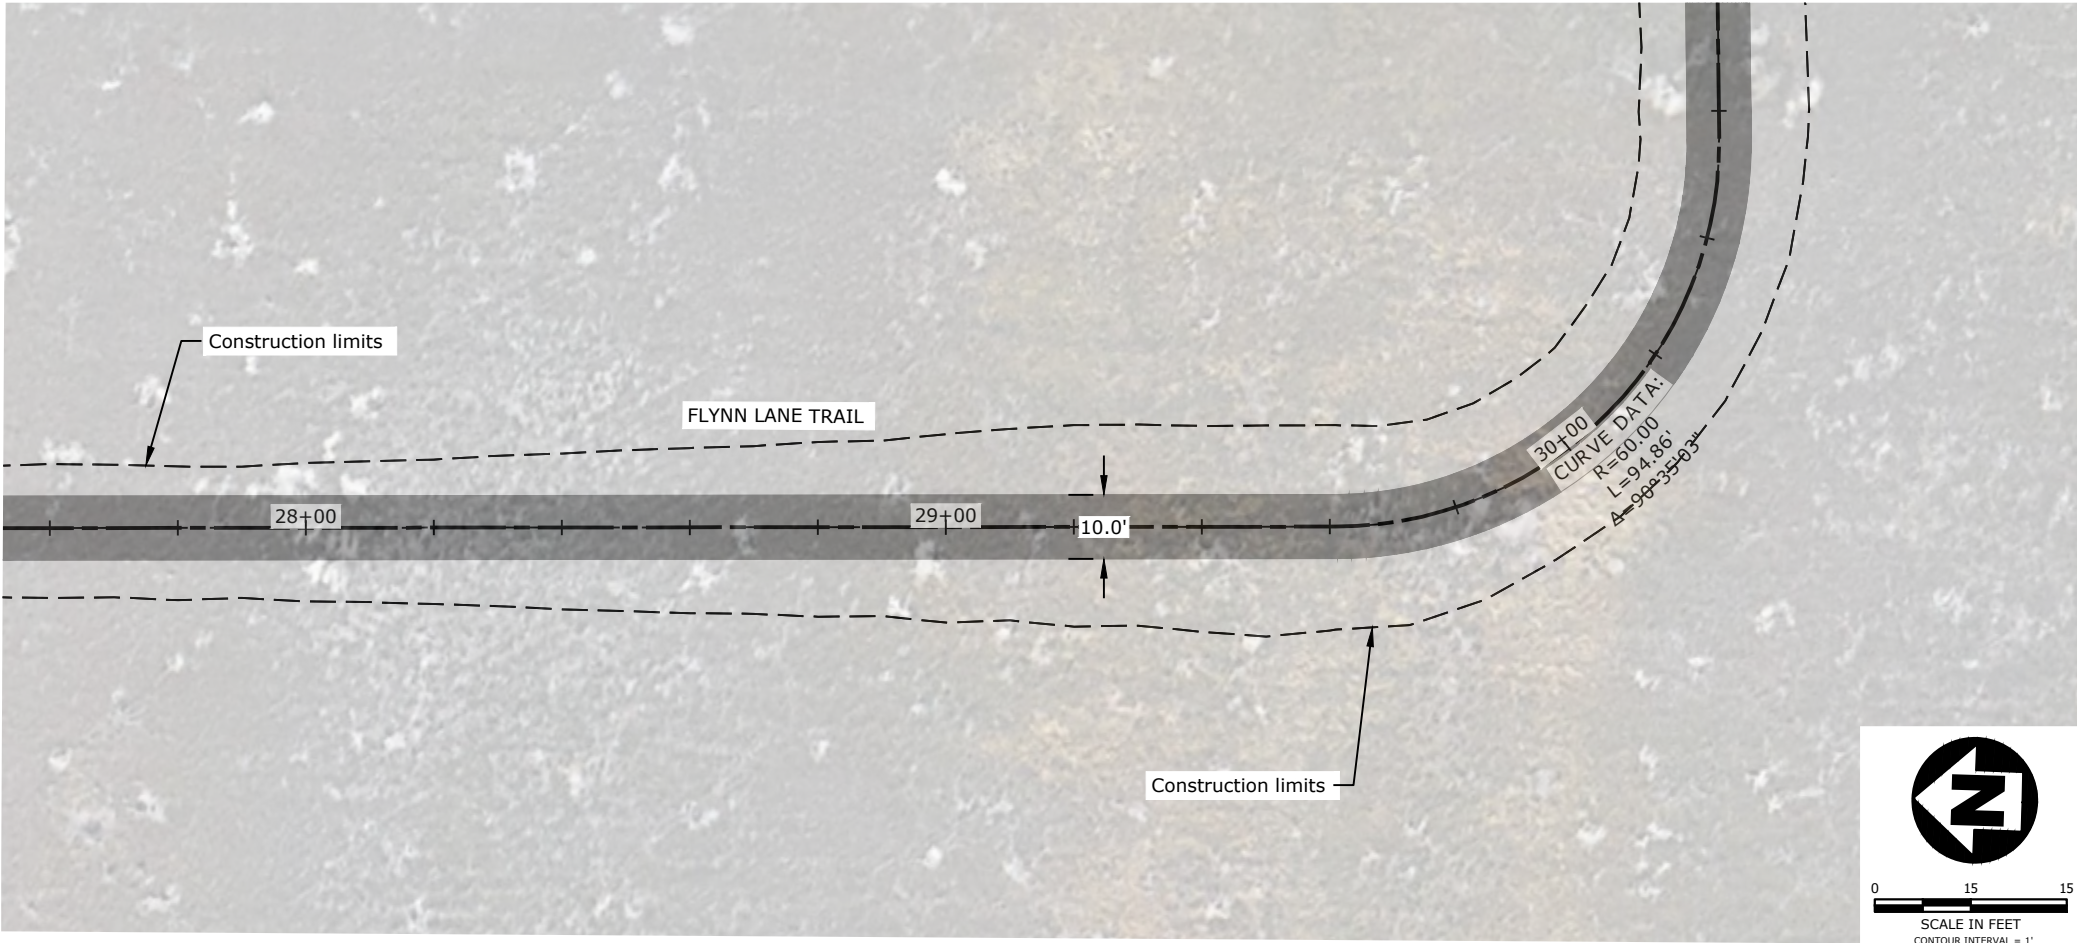

REVISION	DATE	DESCRIPTION


DESIGNER		PROJ. NO.	
DRAWN		DATE	
CHECKED		SURVEYED	DJ&A, P.C.

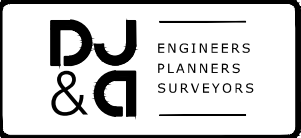


Mullan BUILD
PRELIMINARY 30% NOT FOR CONSTRUCTION

Flynn Lane Trail Plan and Profile STA 27+60 TO 30+60

SHEET	
OF	
C.29	C.52

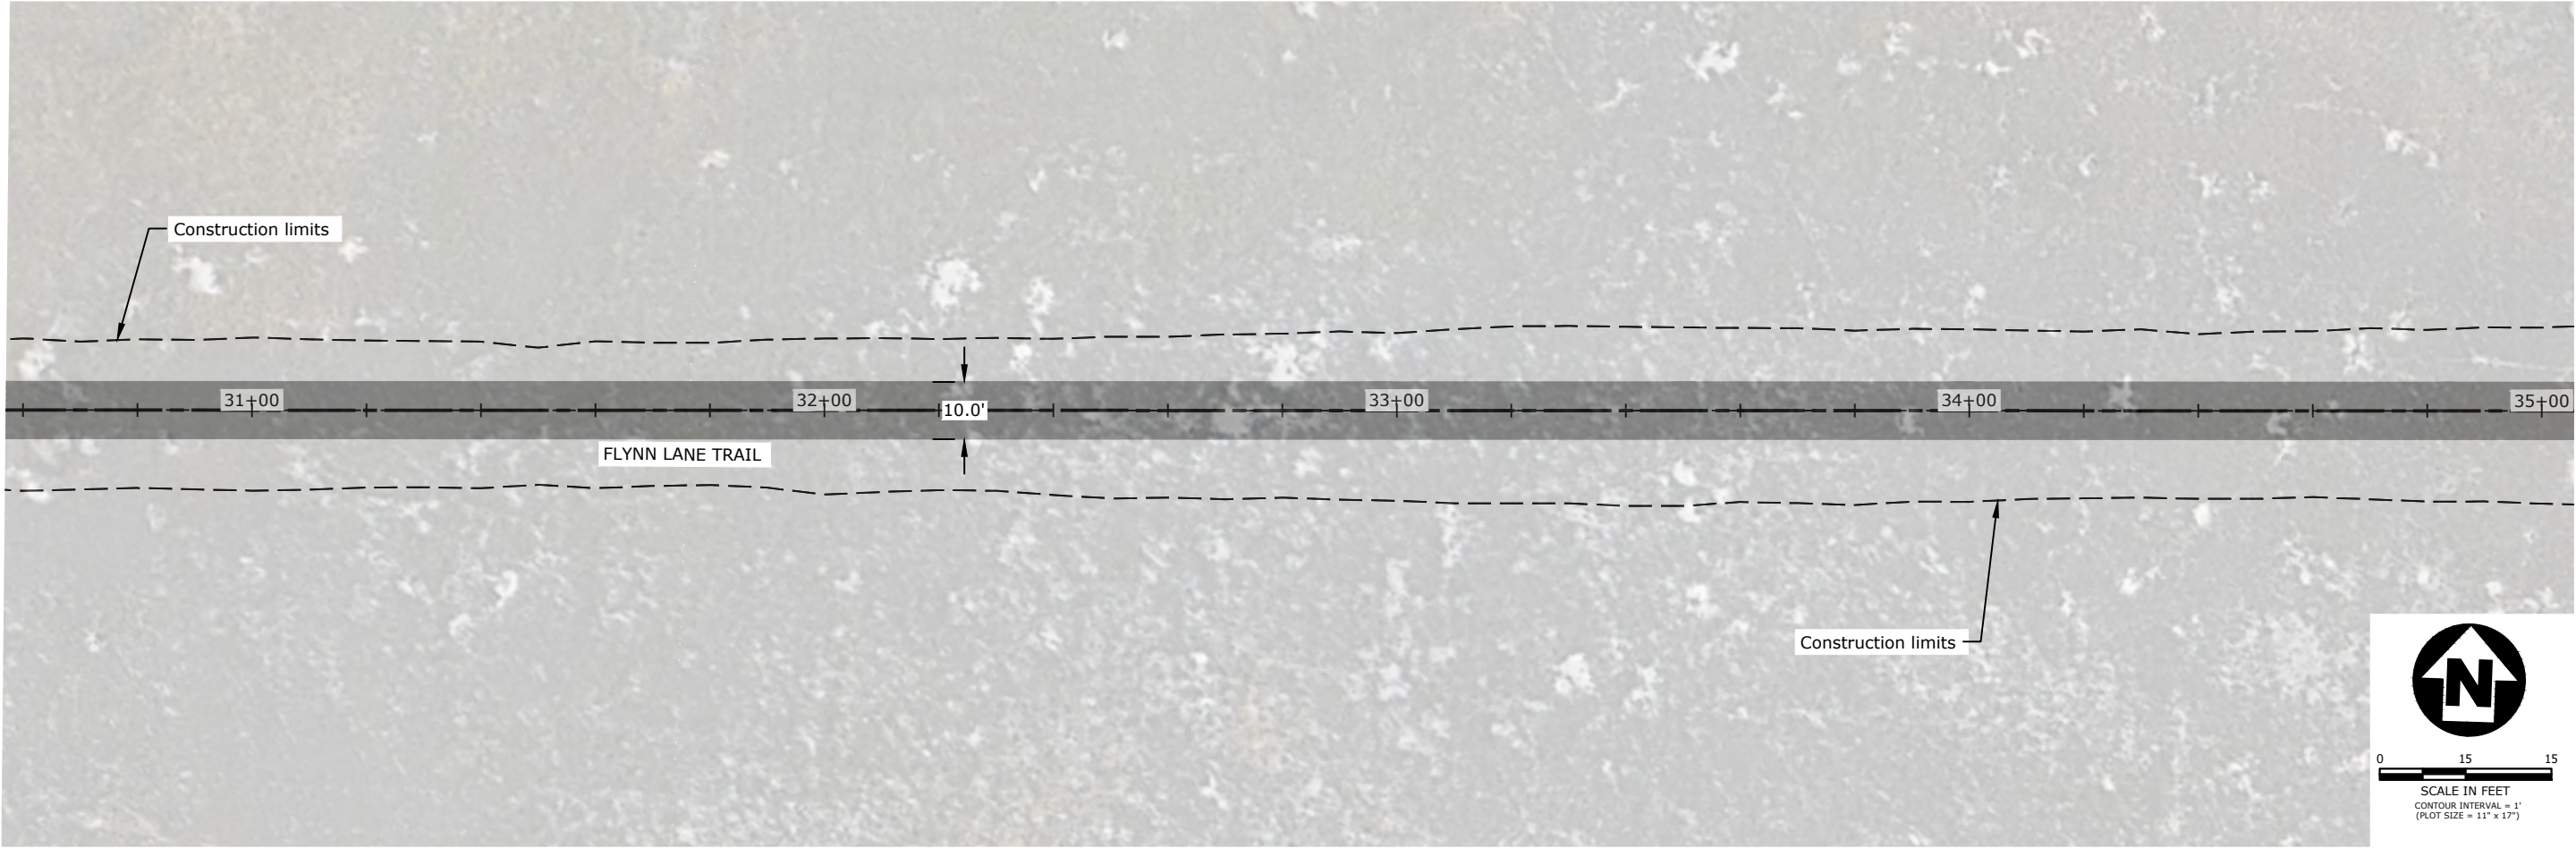

Plan

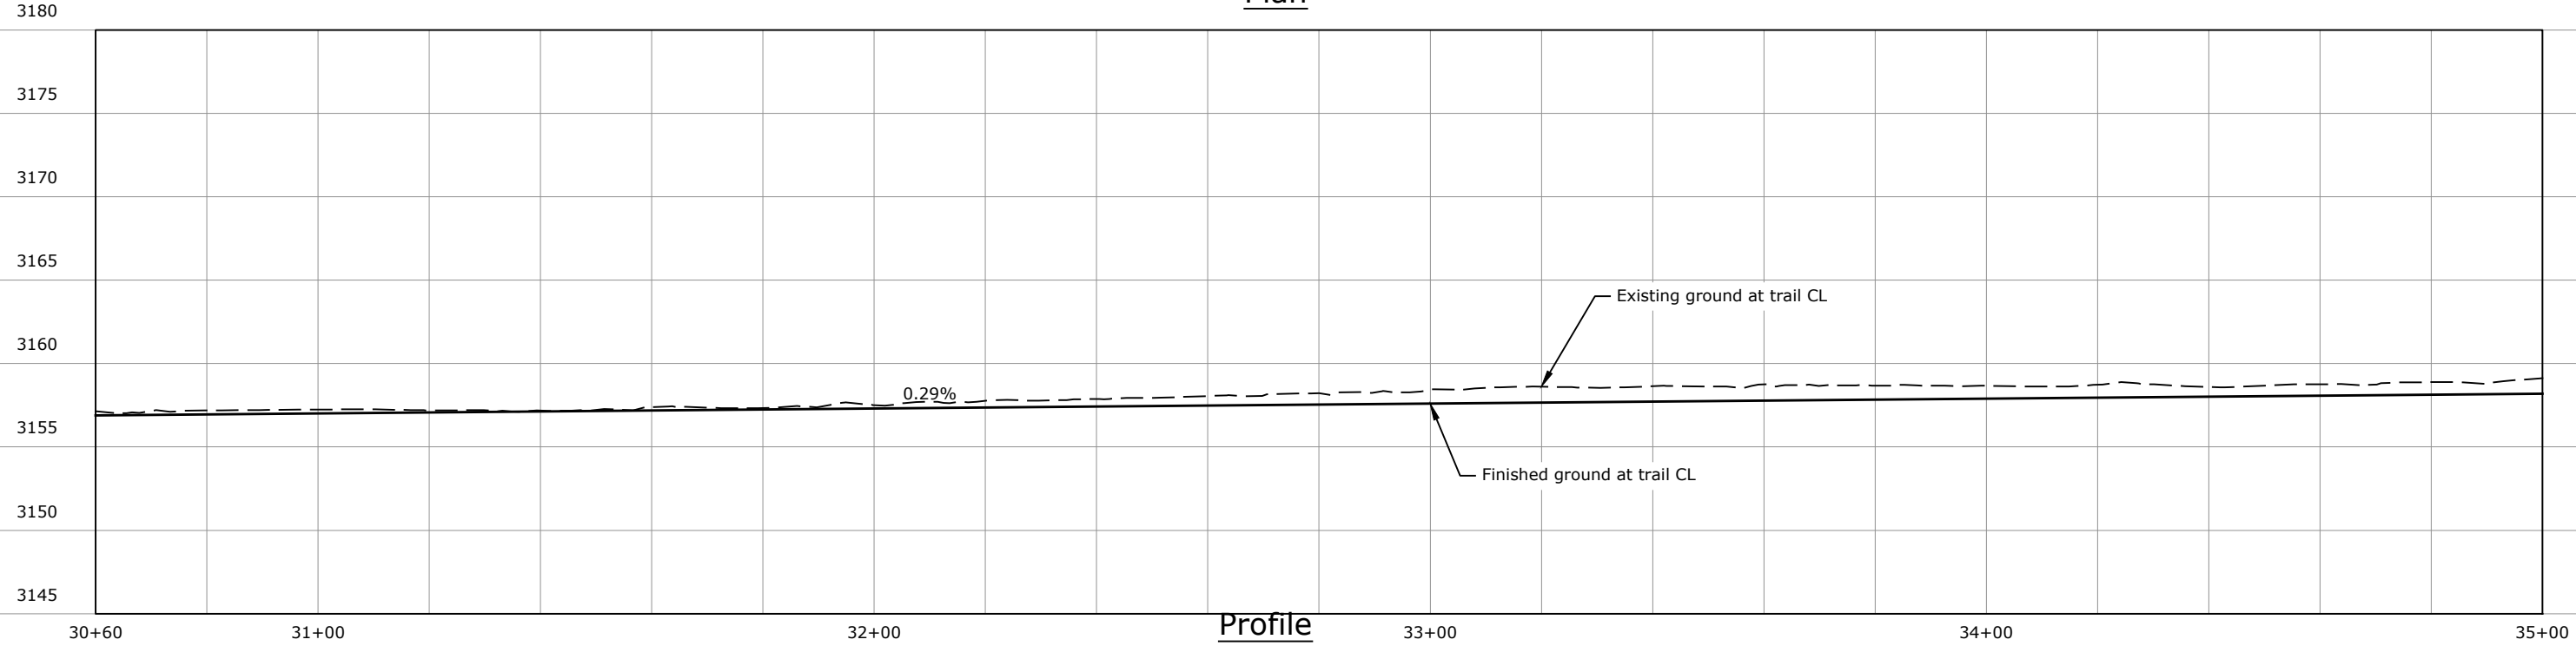

Profile

REVISION	DATE	DESCRIPTION
-	-	-
-	-	-
-	-	-
-	-	-
-	-	-

DESIGNER	-	PROJ. NO.	-
DRAWN	-	DATE	-
CHECKED	-	SURVEYED	DJ&A, P.C.


DJ&A

ENGINEERS
PLANNERS
SURVEYORS


Mullan BUILD
PRELIMINARY 30% NOT FOR CONSTRUCTION

Flynn Lane Trail Plan and Profile STA 30+60 TO 35+00

SHEET	OF
C.30	C.52

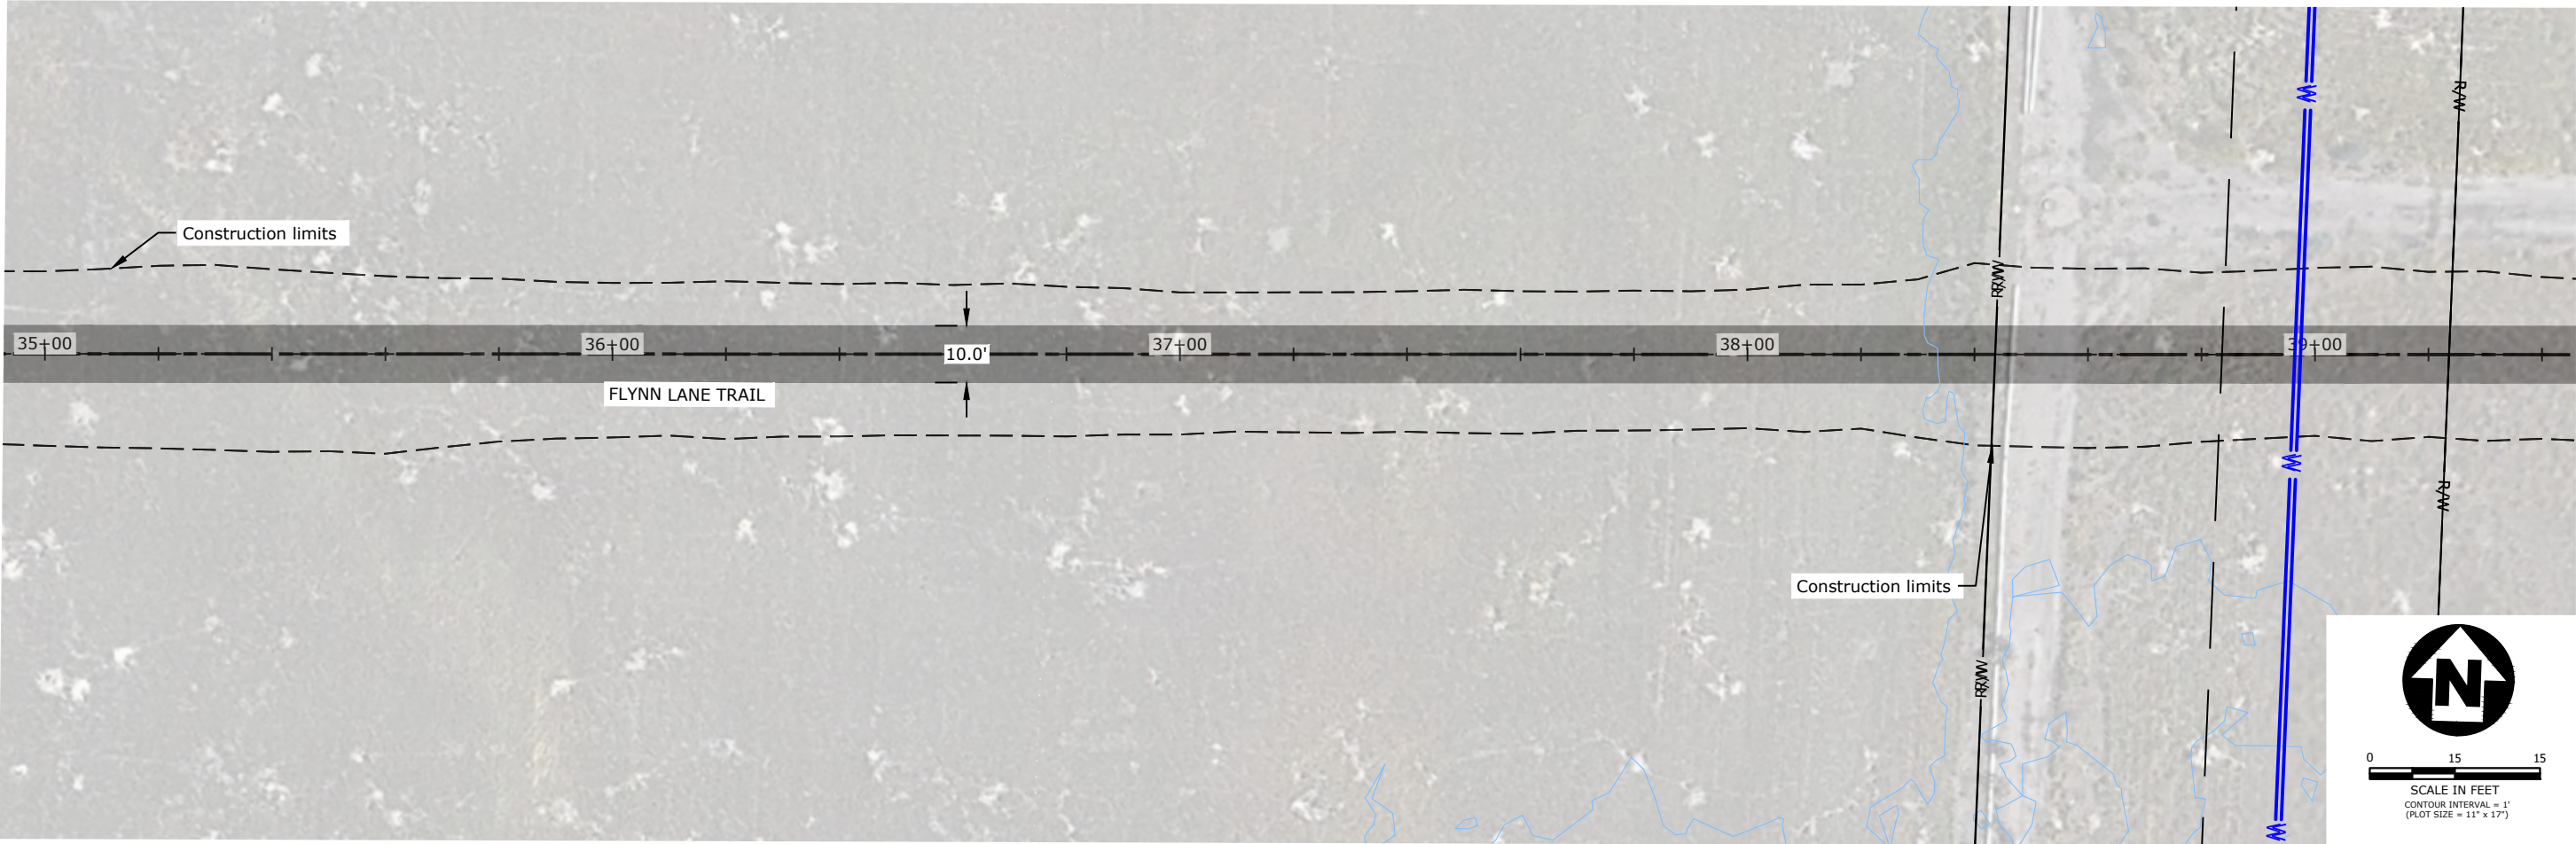


Plan

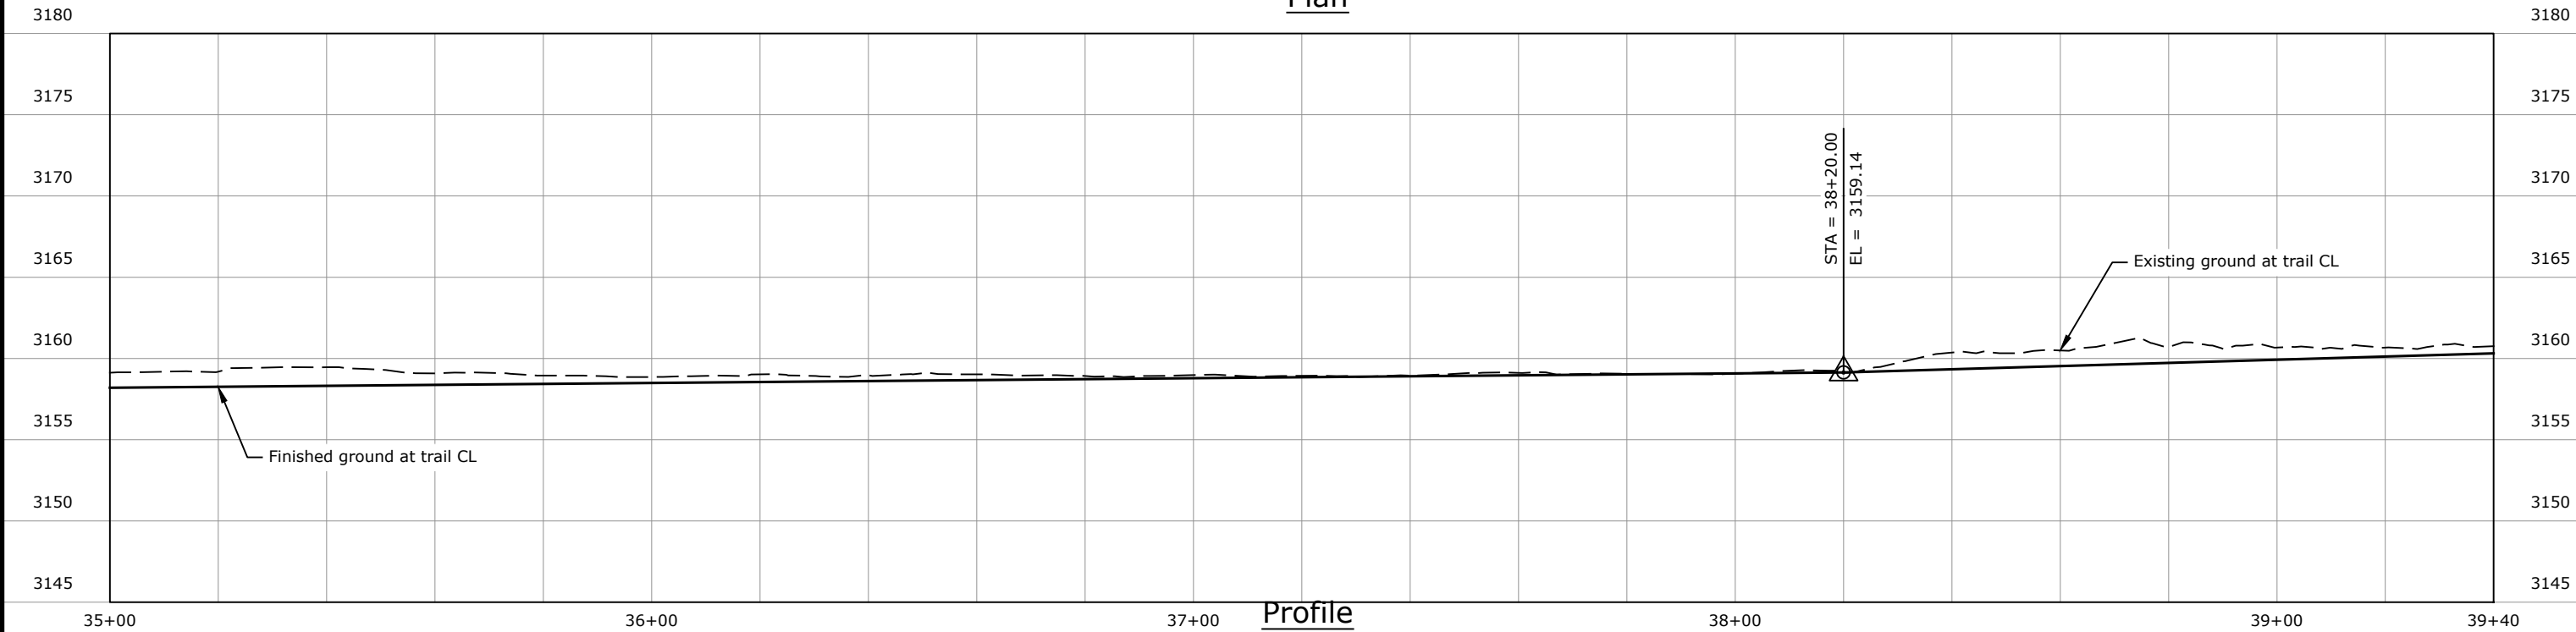

Profile

REVISION	DATE	DESCRIPTION
-	-	-
-	-	-
-	-	-
-	-	-
-	-	-


DESIGNER	-	PROJ. NO.	-
DRAWN	-	DATE	-
CHECKED	-	SURVEYED	DJ&A, P.C.

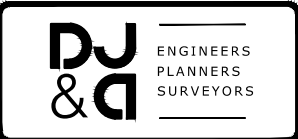


Mullan BUILD
PRELIMINARY 30% NOT FOR CONSTRUCTION

Flynn Lane Trail Plan and Profile STA 35+00 TO 39+40

SHEET	OF
C.32	C.52

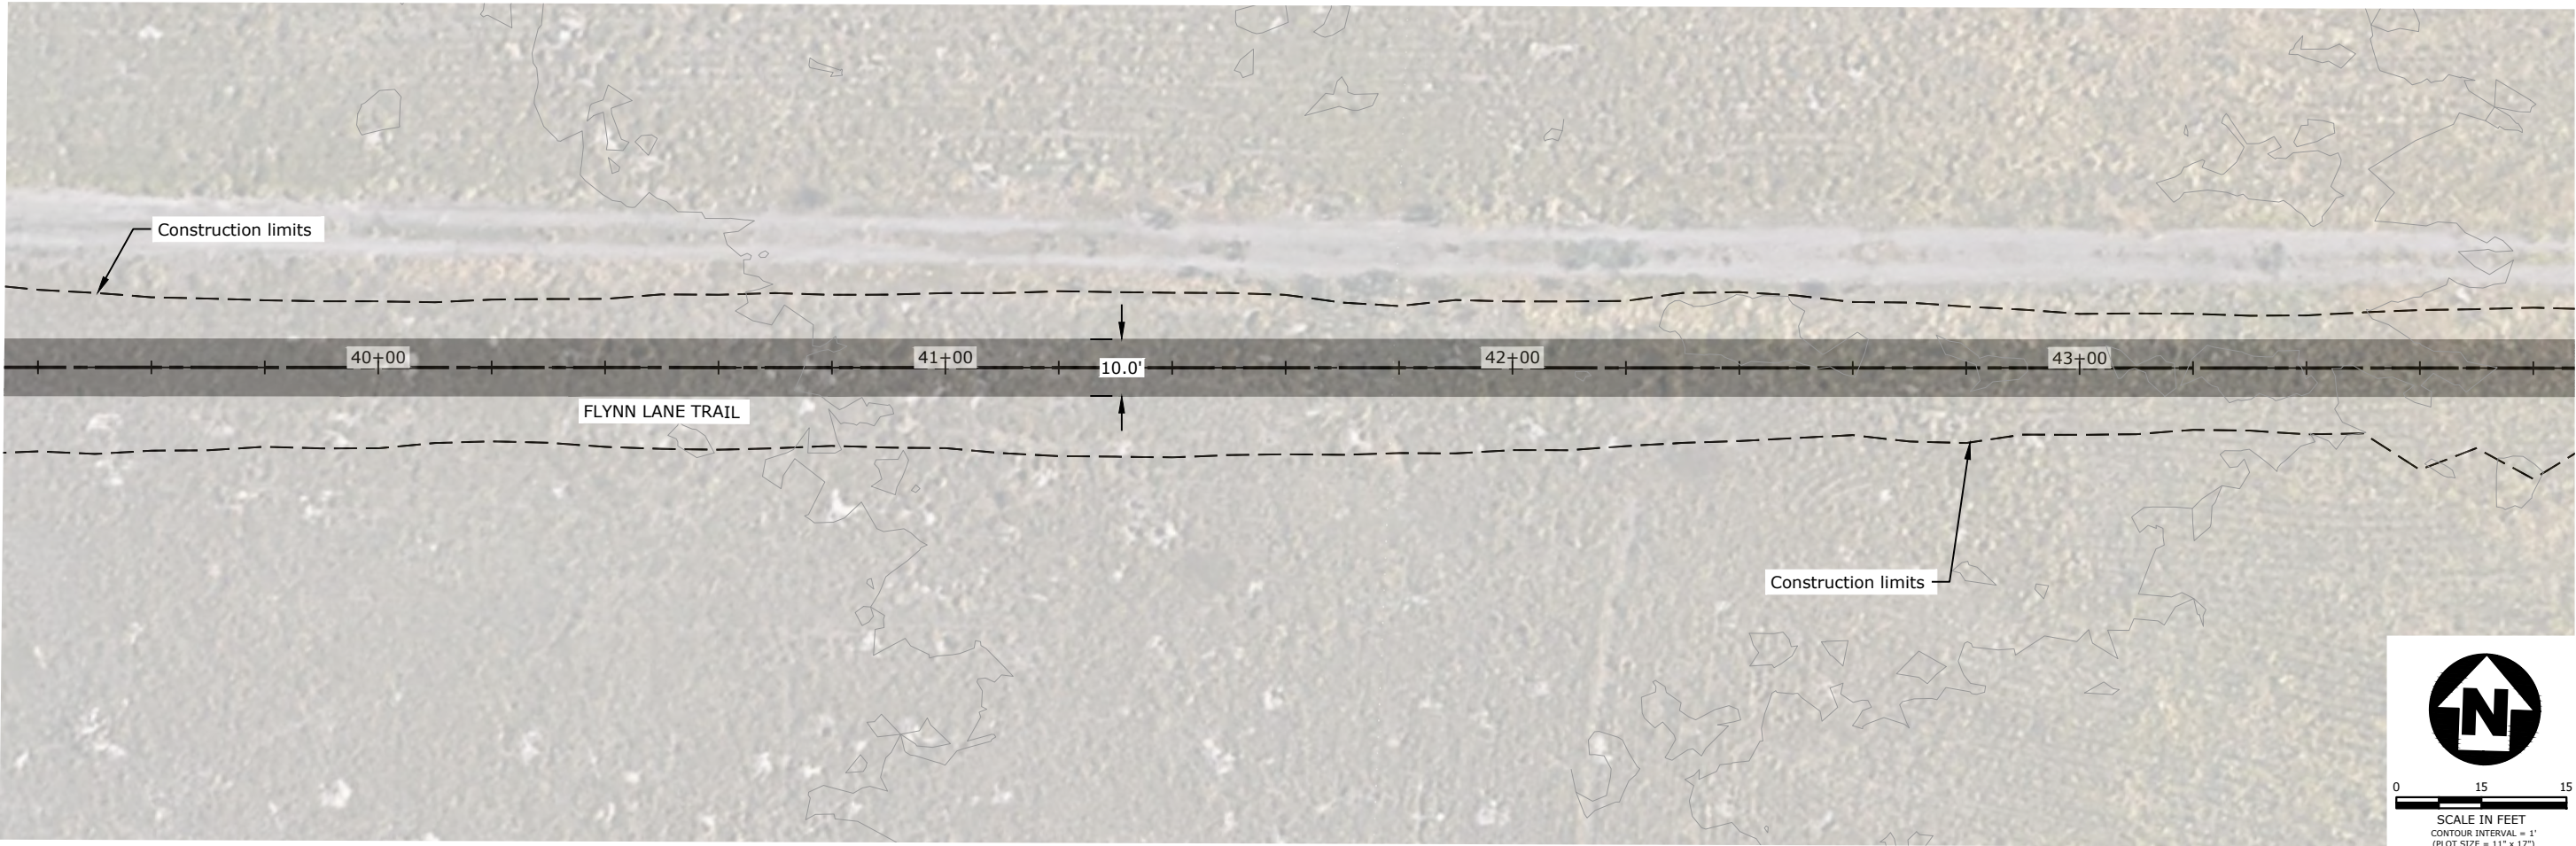


Plan

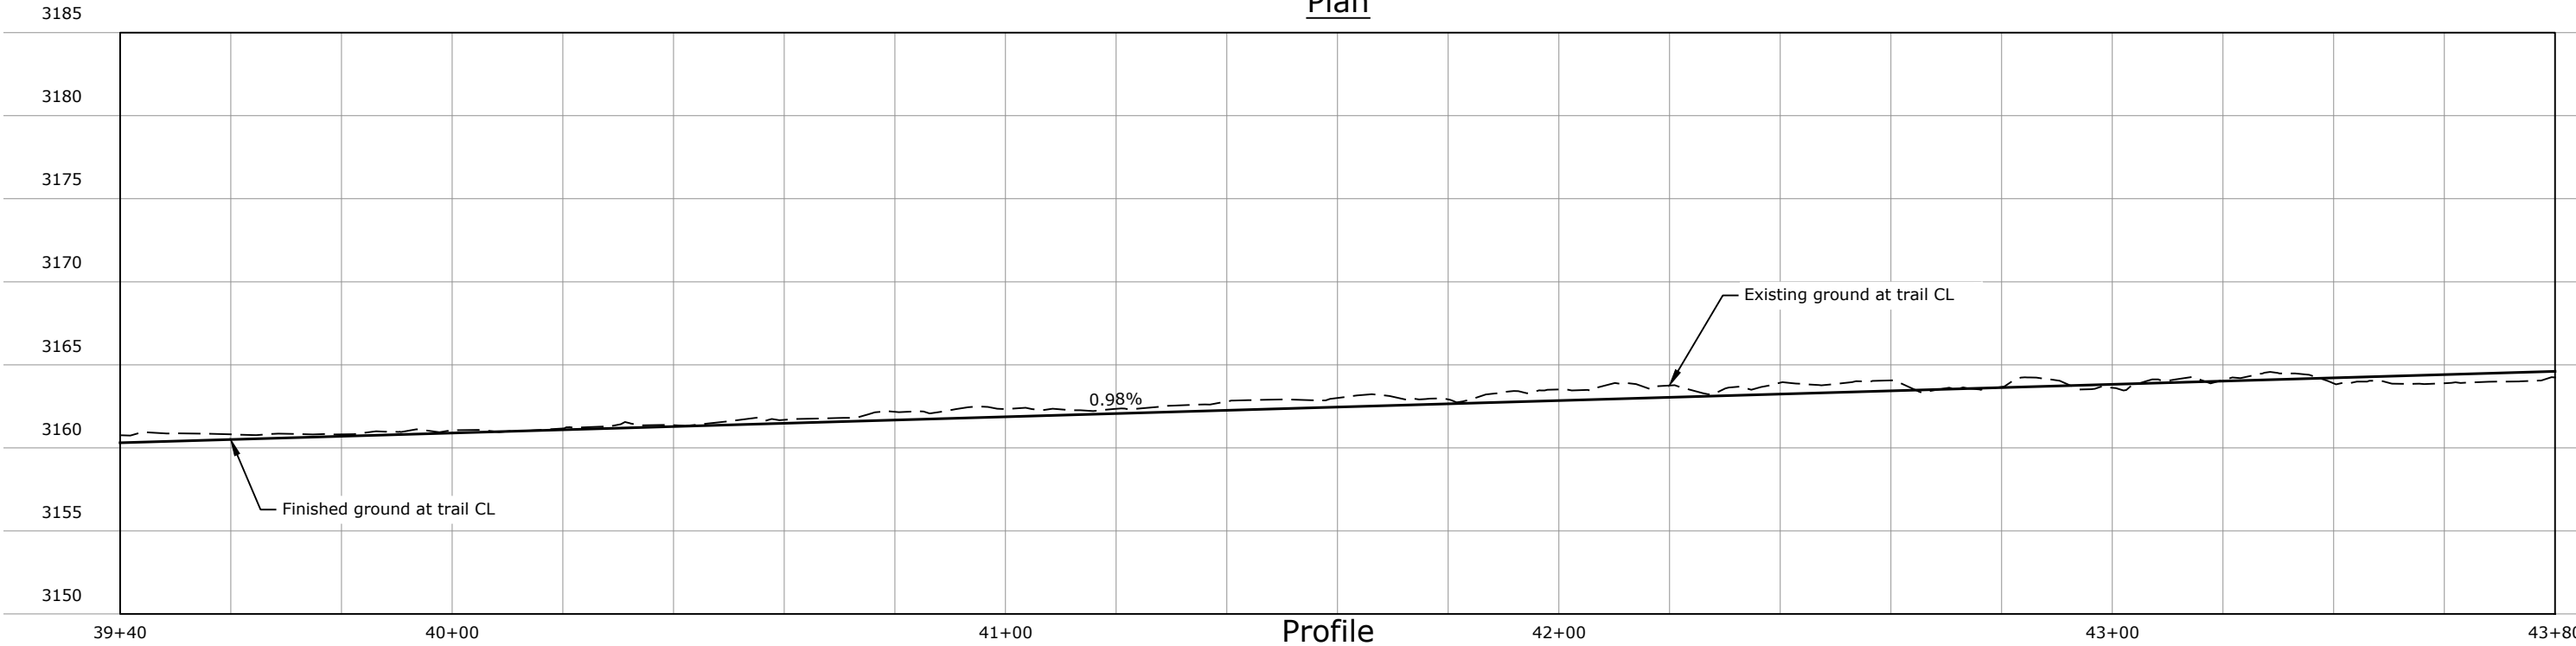

Profile

REVISION	DATE	DESCRIPTION


DESIGNER		PROJ. NO.	
DRAWN		DATE	
CHECKED		SURVEYED	DJA, P.C.

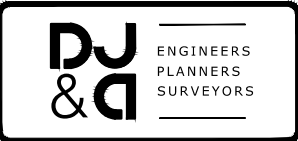


Mullan BUILD
PRELIMINARY 30% NOT FOR CONSTRUCTION

Flynn Lane Trail Plan and Profile STA 39+40 TO 43+80

SHEET	
OF	
C.31	C.52

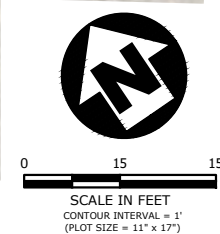

Plan

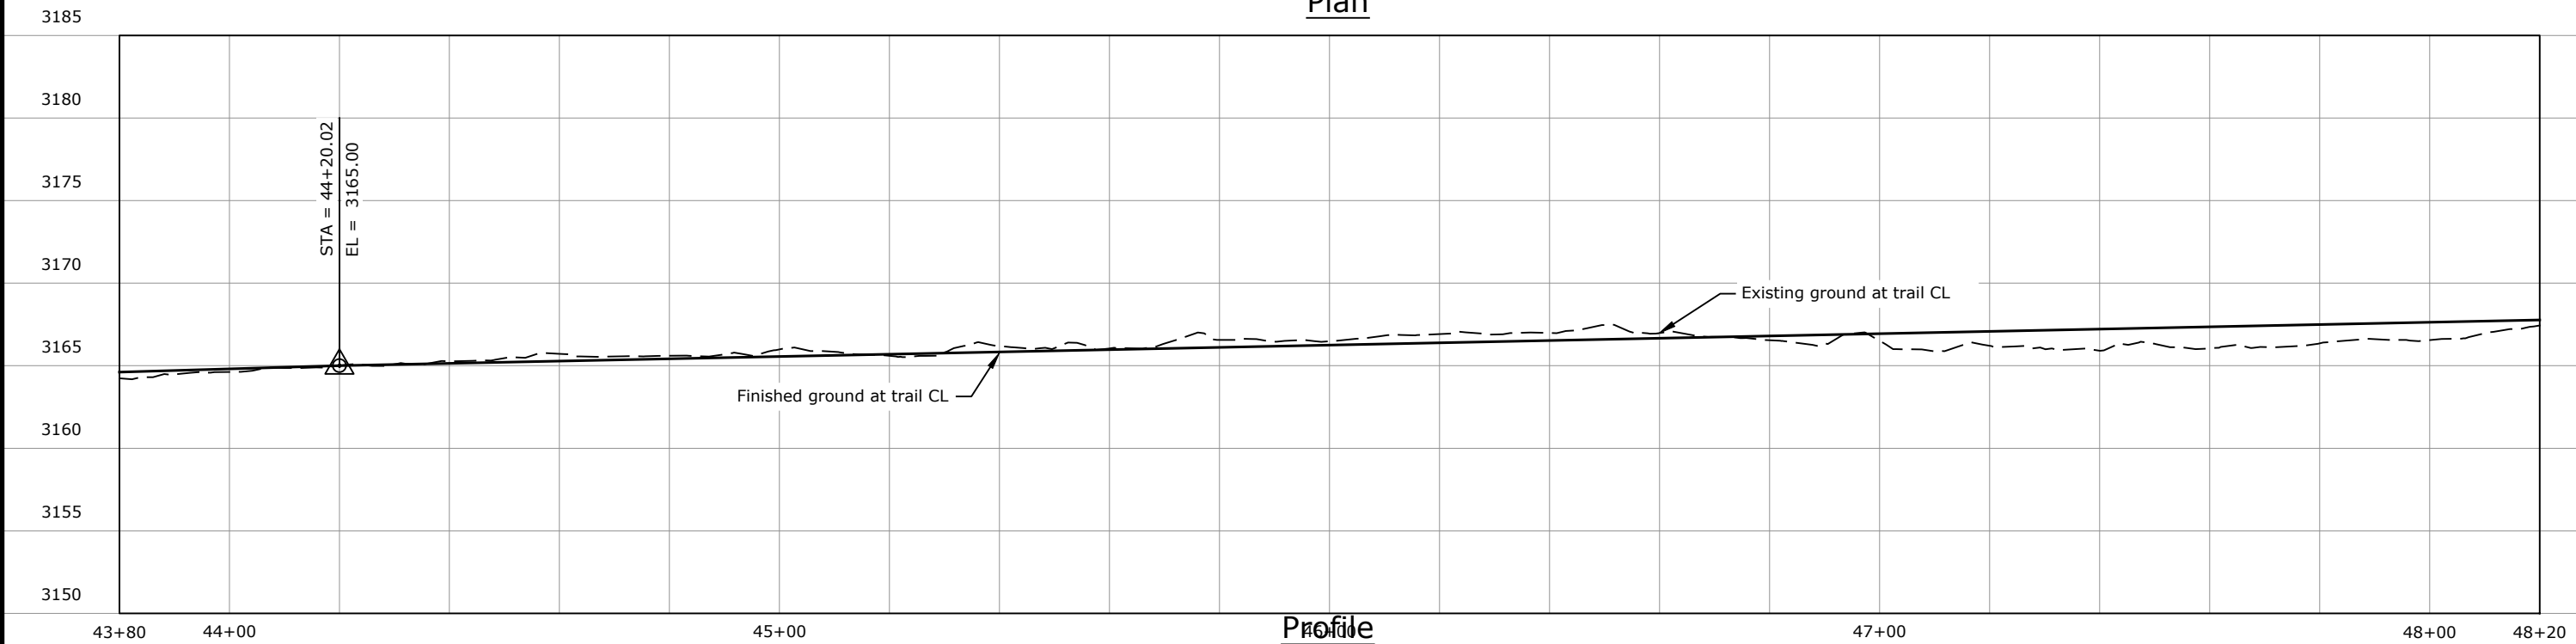

Profile

REVISION	DATE	DESCRIPTION


DESIGNER		PROJ. NO.	
DRAWN		DATE	
CHECKED		SURVEYED	DJA, P.C.

ENGINEERS
PLANNERS
SURVEYORS


Mullan BUILD
PRELIMINARY 30% NOT FOR CONSTRUCTION

Flynn Lane Trail Plan and Profile STA 43+80 TO 48+20

SHEET	
OF	
C.33	C.52

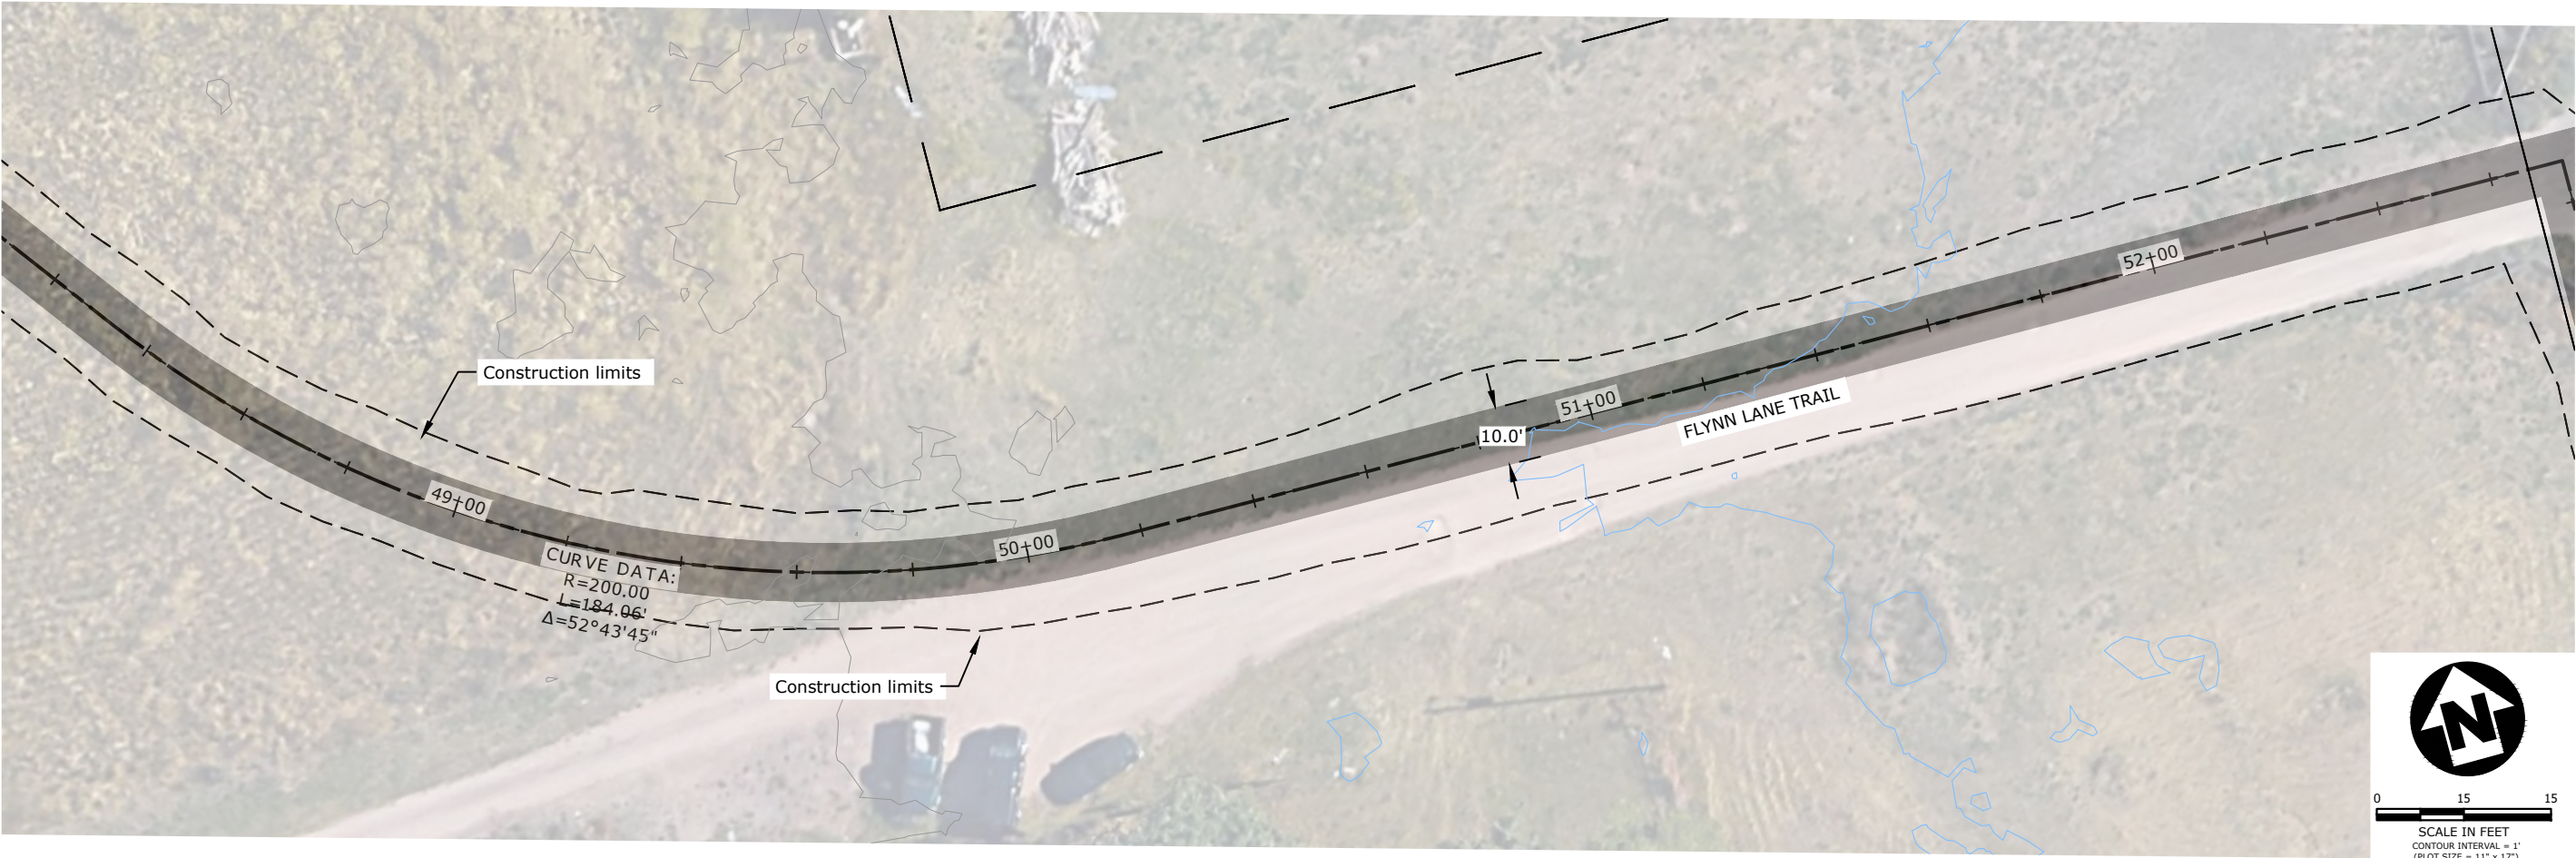


Plan

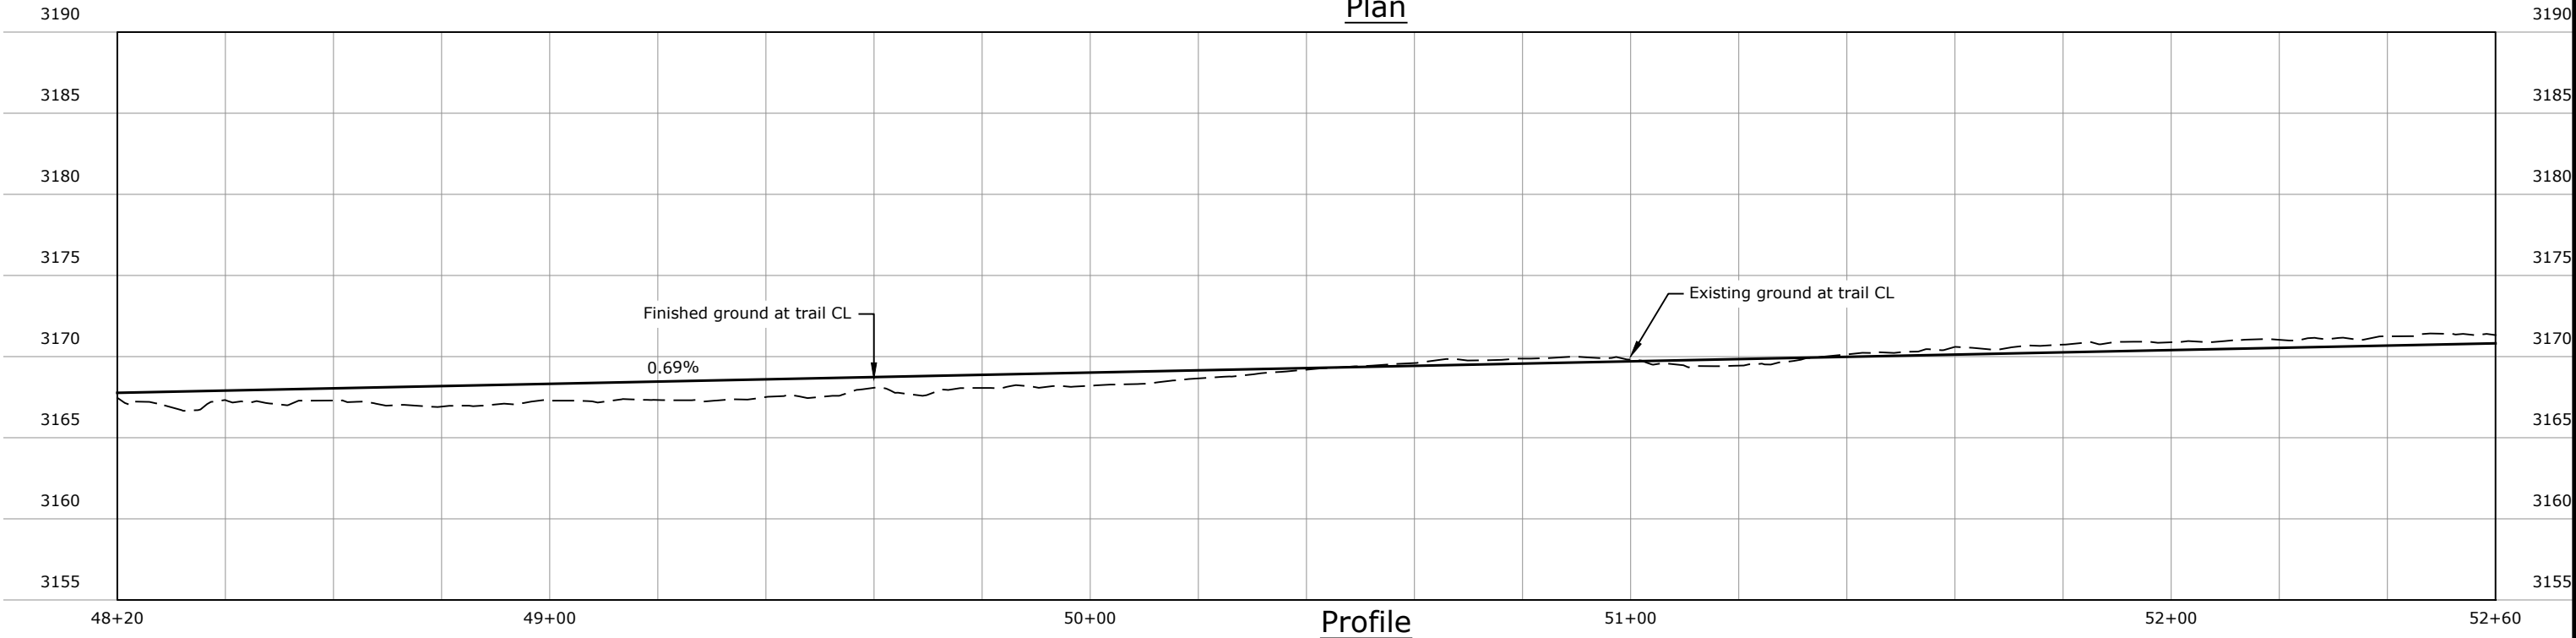

Profile

REVISION	DATE	DESCRIPTION

DESIGNER		PROJ. NO.	
DRAWN		DATE	
CHECKED		SURVEYED	DJA, P.C.

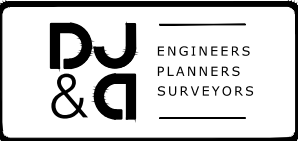


Mullan BUILD
PRELIMINARY 30% NOT FOR CONSTRUCTION

Flynn Lane Trail Plan and Profile STA 48+20 TO 52+60

SHEET	OF
C.34	C.52




Plan

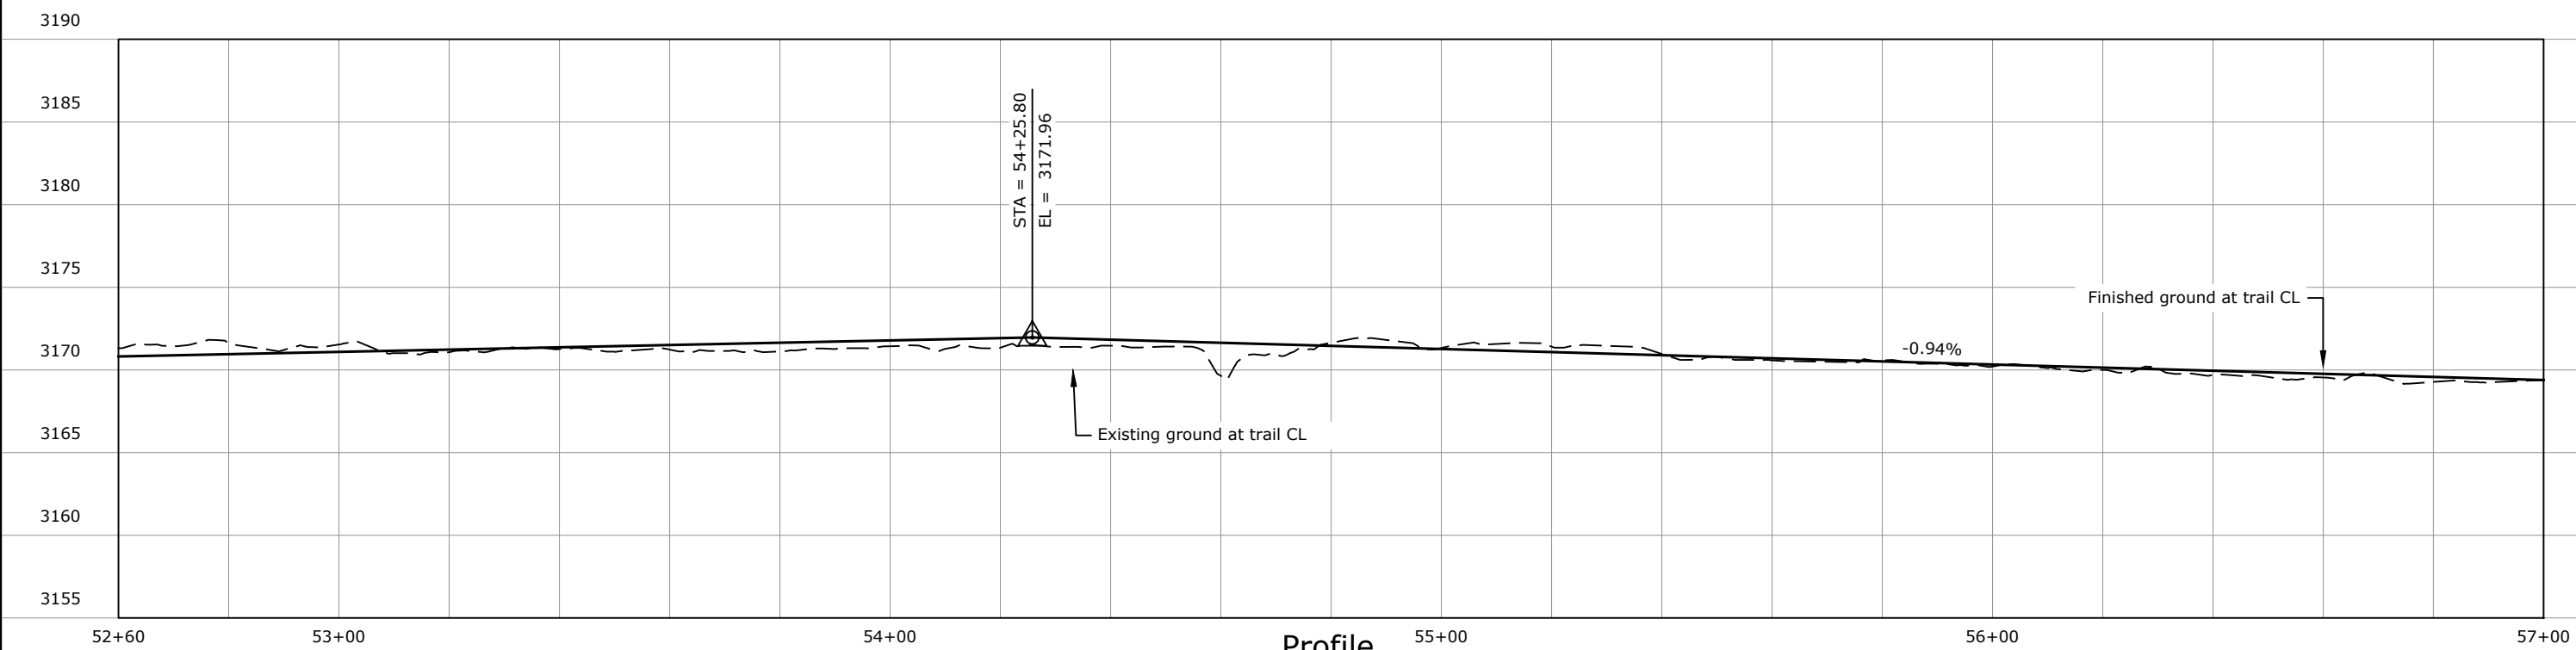

Profile

REVISION	DATE	DESCRIPTION

DESIGNER		PROJ. NO.	
DRAWN		DATE	
CHECKED		SURVEYED	DJA, P.C.

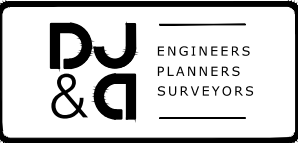


Mullan BUILD
PRELIMINARY 30% NOT FOR CONSTRUCTION

Flynn Lane Trail Plan and Profile STA 52+60 TO 57+00

SHEET	OF
C.35	C.52




Plan

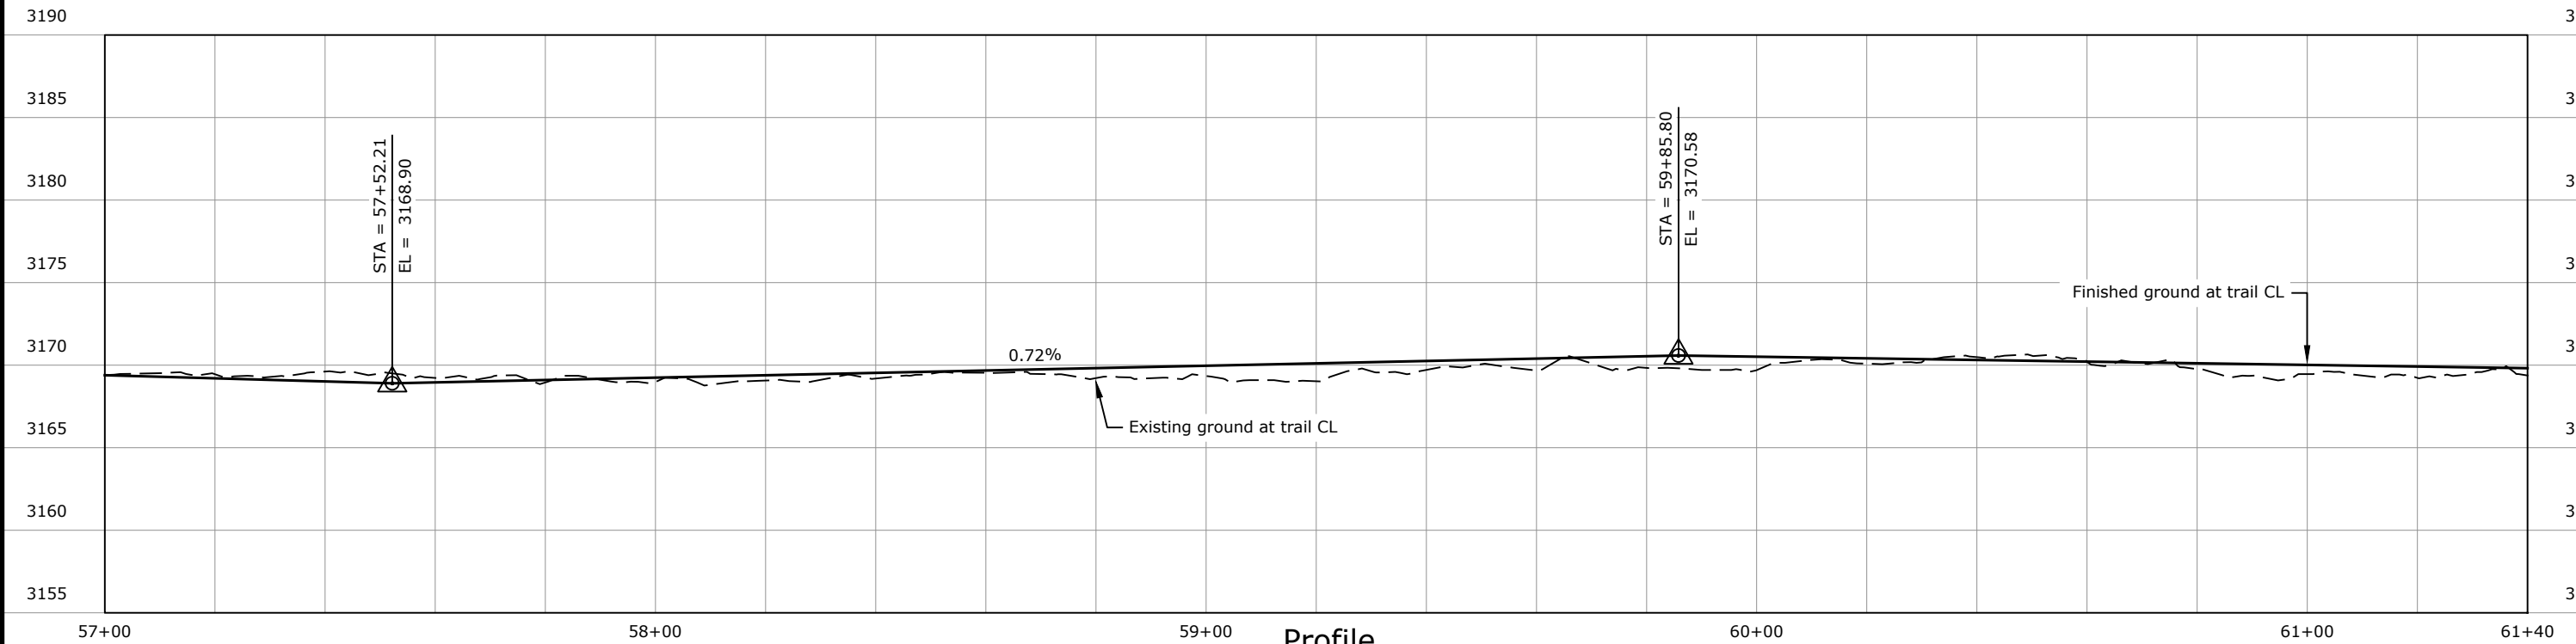

Profile

REVISION	DATE	DESCRIPTION

DESIGNER		PROJ. NO.	
DRAWN		DATE	
CHECKED		SURVEYED	DJA, P.C.

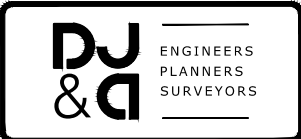


Mullan BUILD
PRELIMINARY 30% NOT FOR CONSTRUCTION

Flynn Lane Trail Plan and Profile STA 57+00 TO 61+40

SHEET	
OF	
C.36	C.52




Plan

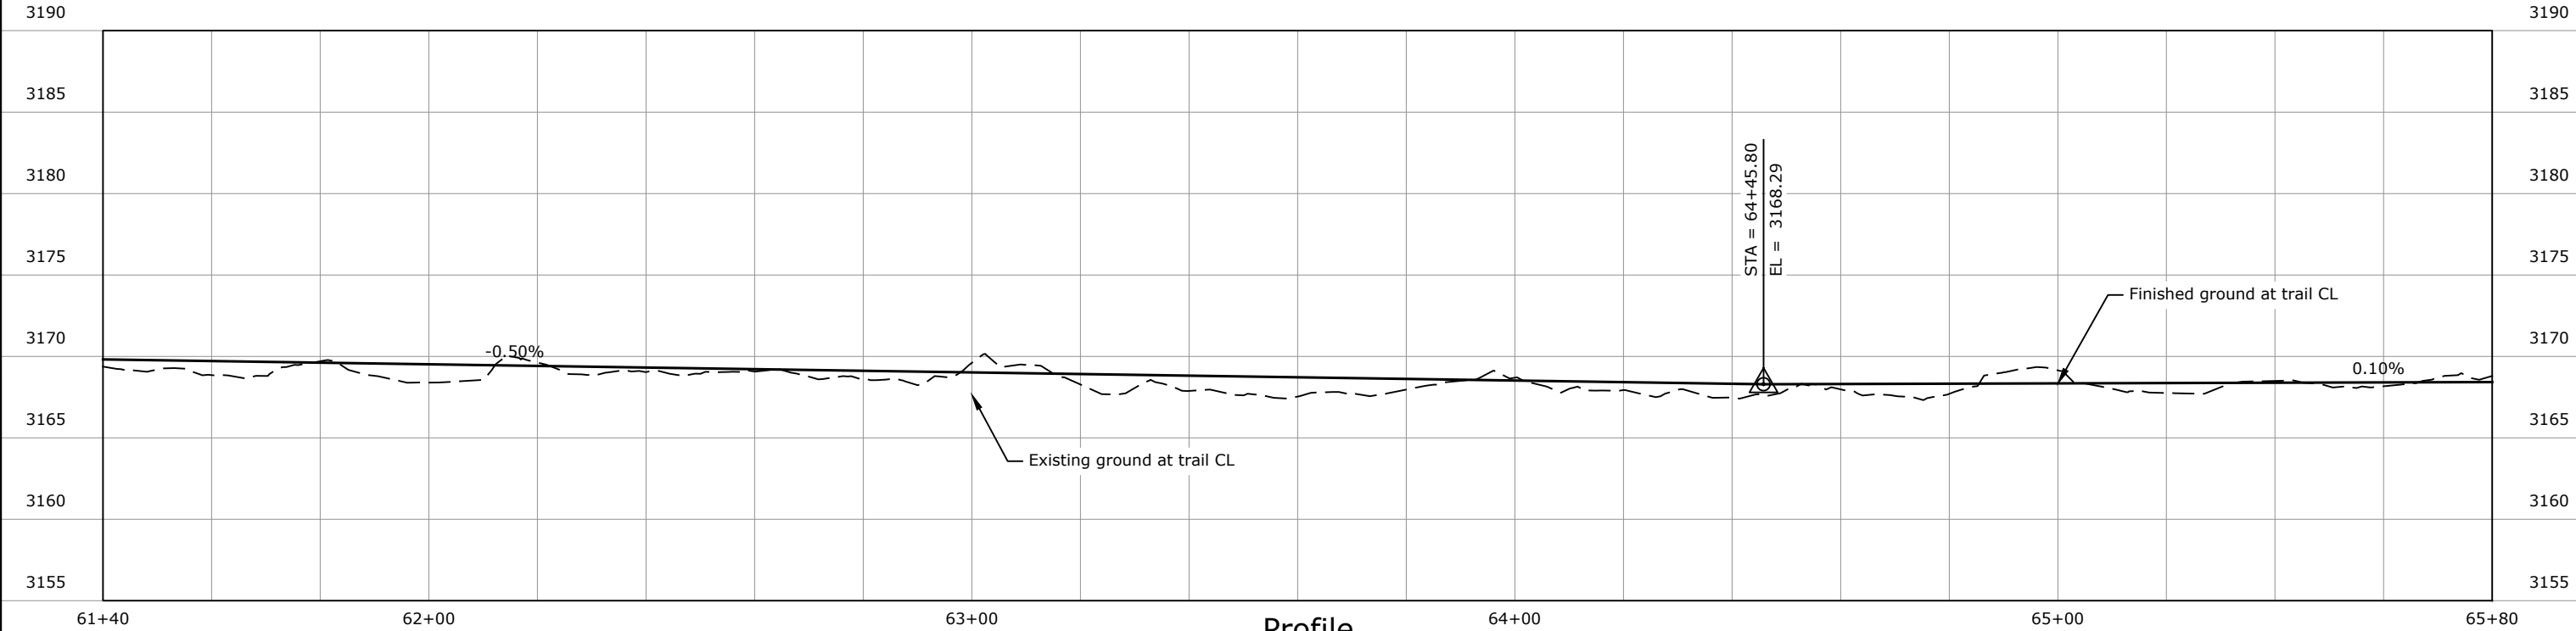

Profile

REVISION	DATE	DESCRIPTION

DESIGNER		PROJ. NO.	
DRAWN		DATE	
CHECKED		SURVEYED	DJA, P.C.

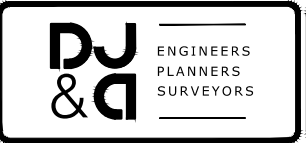


Mullan BUILD
PRELIMINARY 30% NOT FOR CONSTRUCTION

Flynn Lane Trail Plan and Profile STA 61+40 TO 65+80

SHEET	
OF	
C.38	C.52




Plan

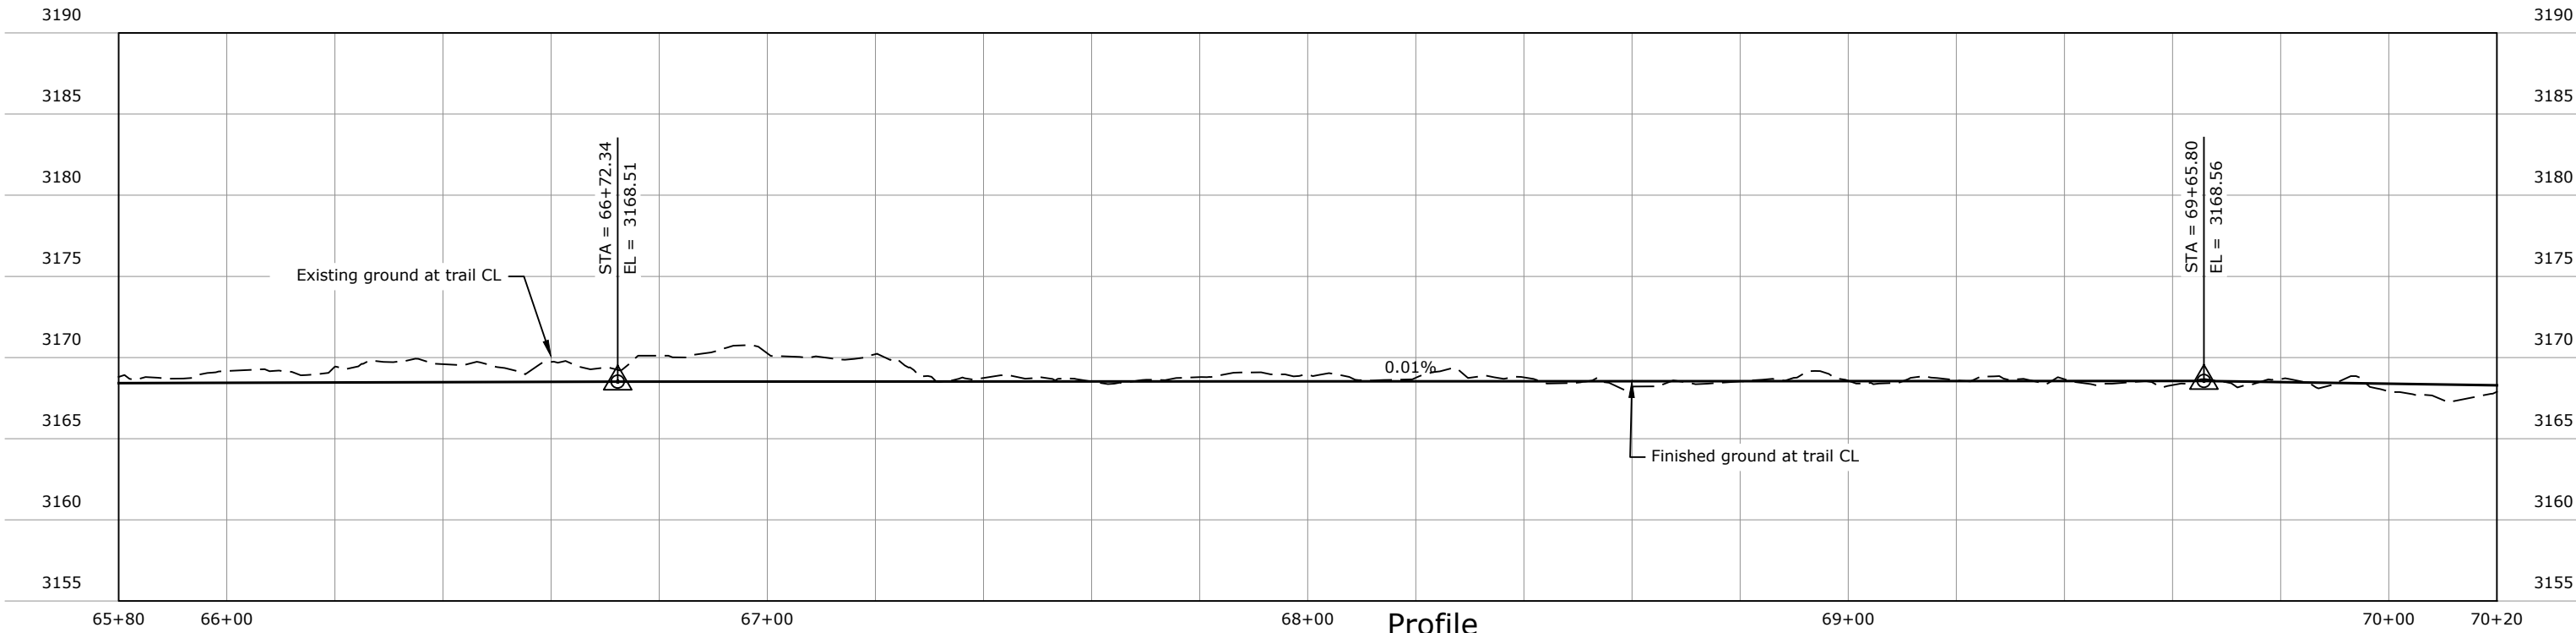

Profile

REVISION	DATE	DESCRIPTION
-	-	-
-	-	-
-	-	-
-	-	-


DESIGNER	-	PROJ. NO.	-
DRAWN	-	DATE	-
CHECKED	-	SURVEYED	DJA, P.C.

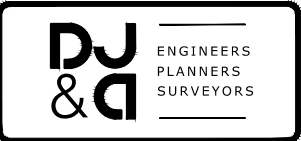

Mullan BUILD
PRELIMINARY 30% NOT FOR CONSTRUCTION


Flynn Lane Trail Plan and Profile STA 65+80 TO 70+20

SHEET	OF
C.37	C.52

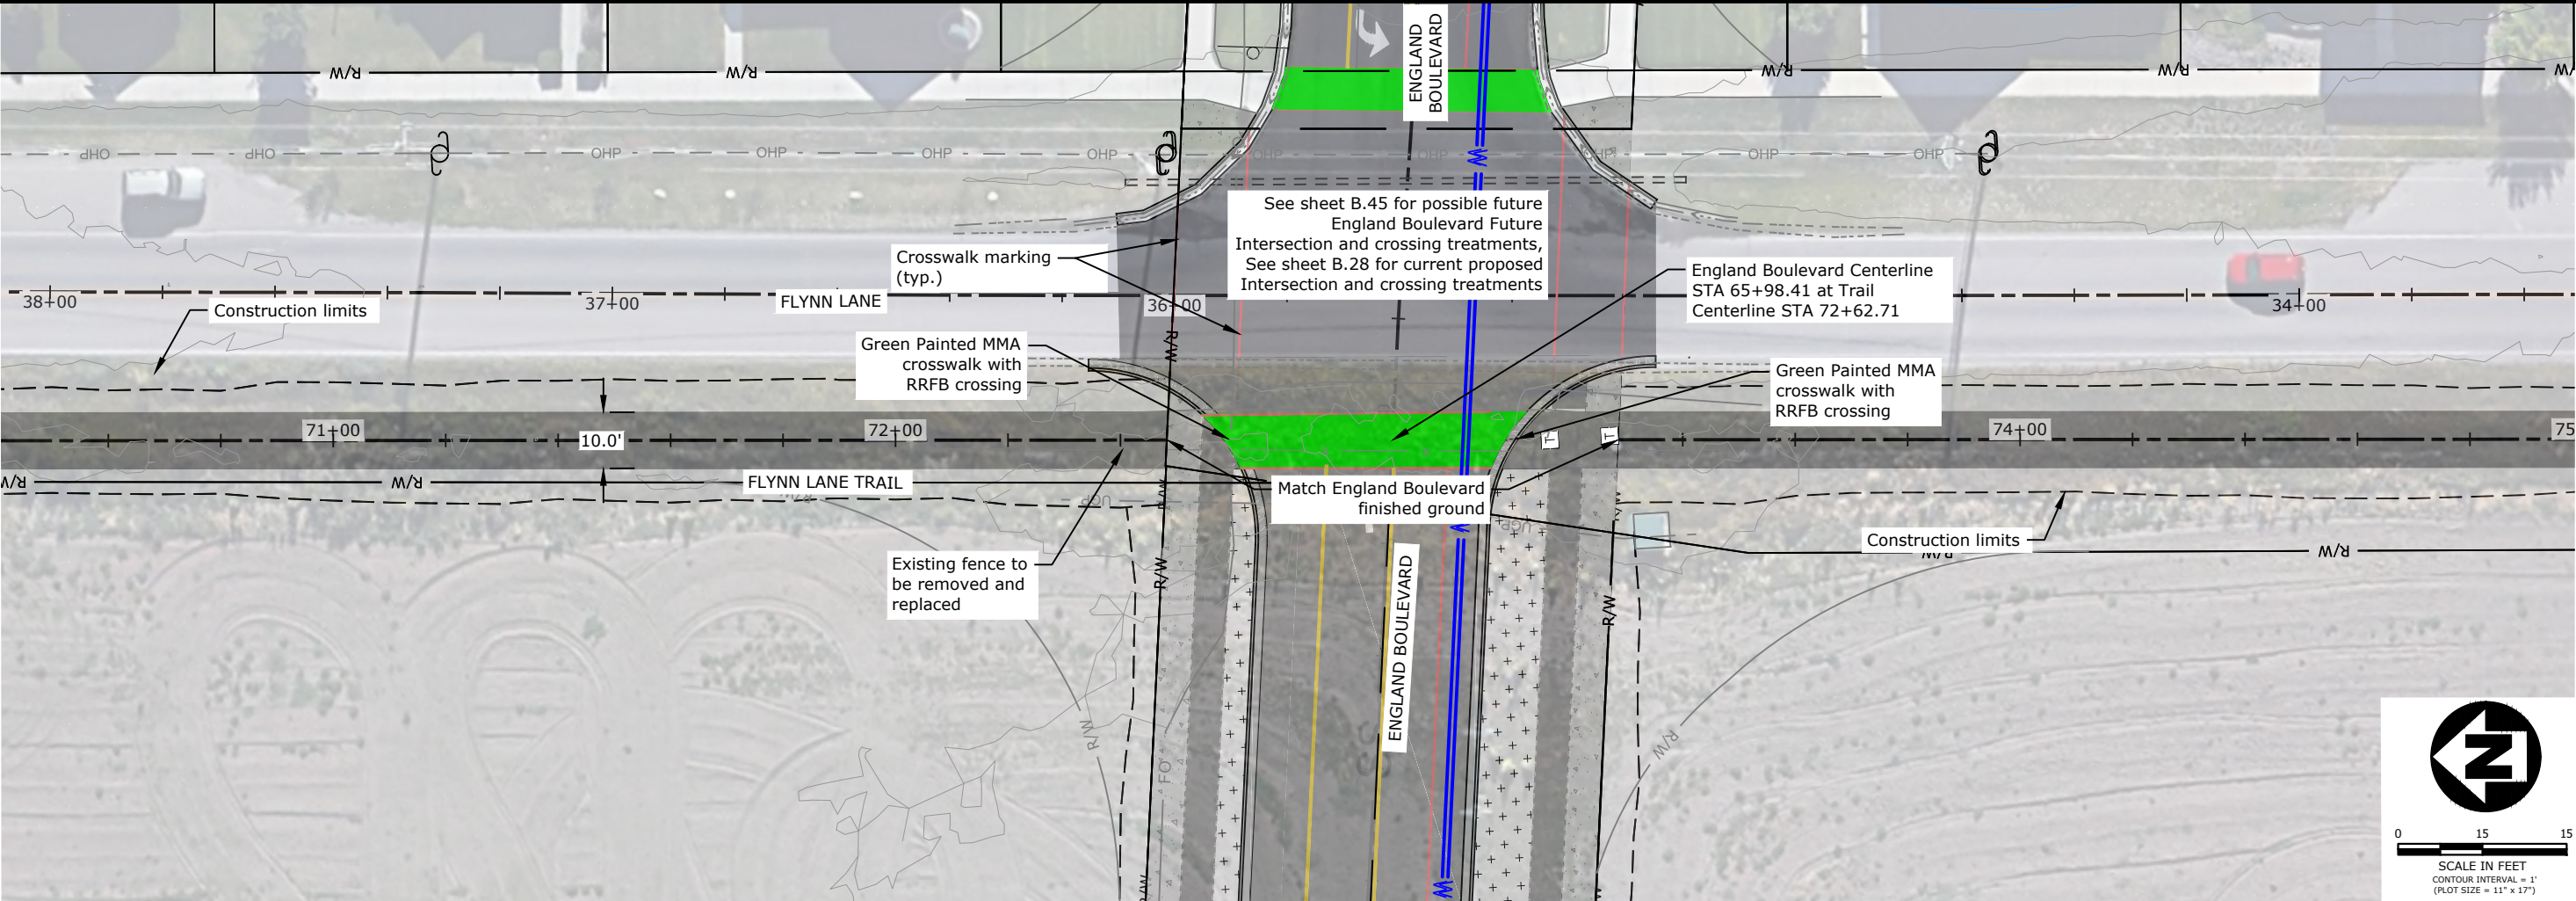

England Boulevard Continued on Sheet B.28


Plan

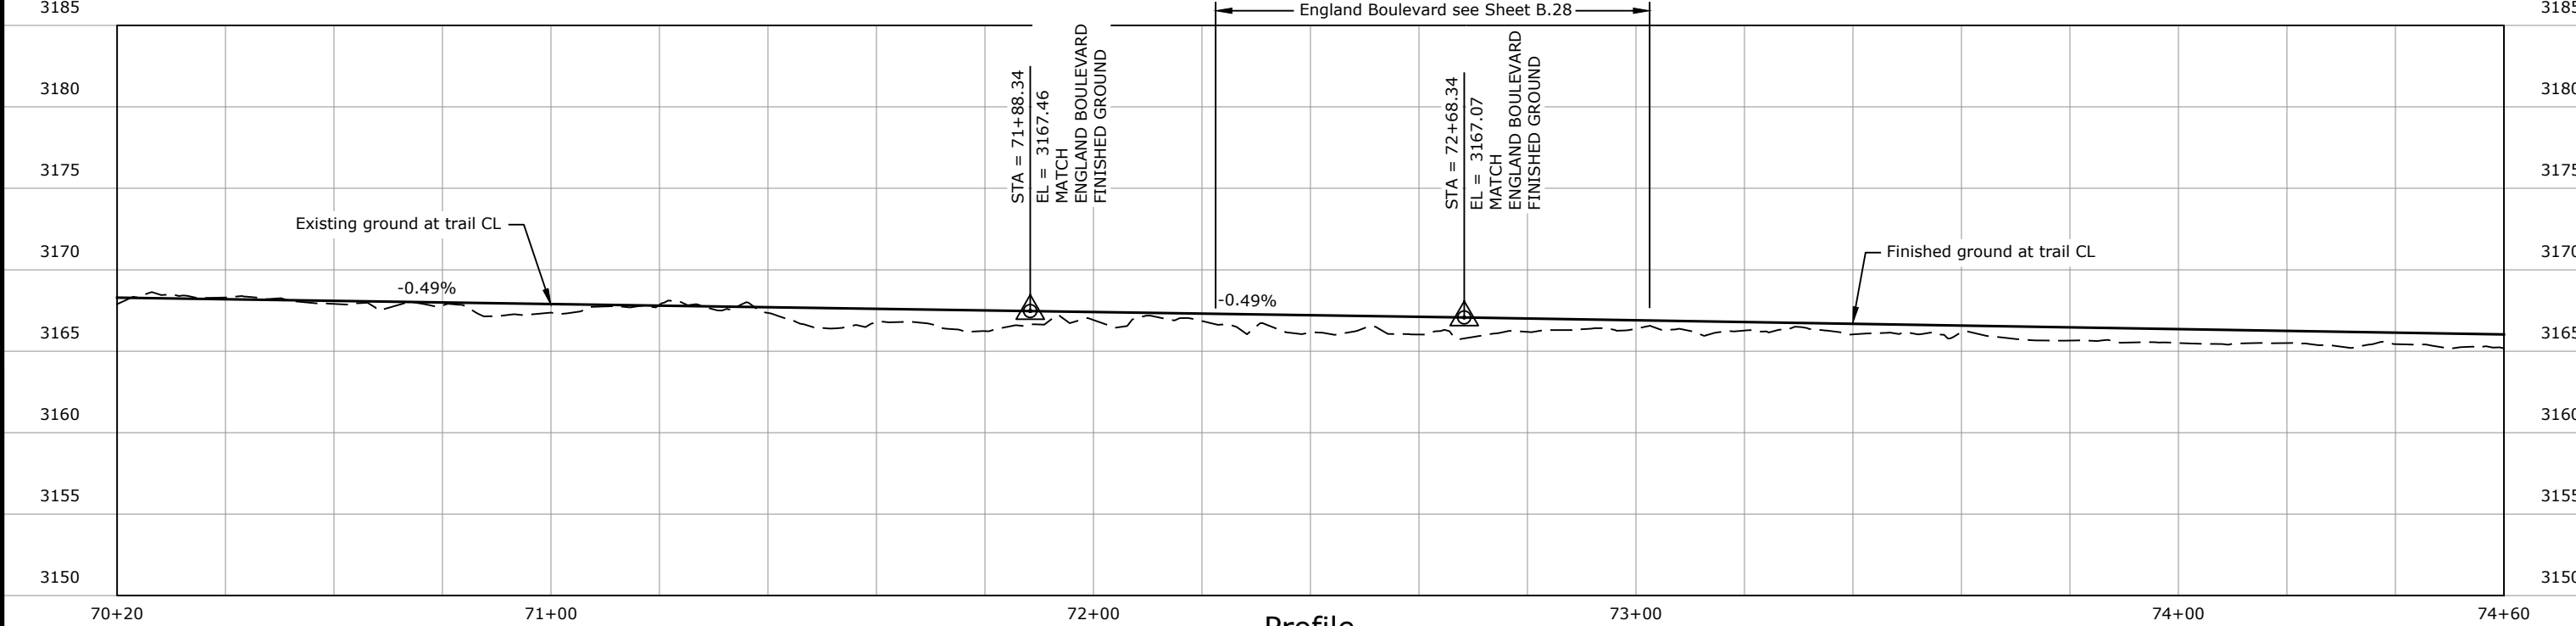

Profile

REVISION	DATE	DESCRIPTION


DESIGNER		PROJ. NO.	
DRAWN		DATE	
CHECKED		SURVEYED	DJ&A, P.C.

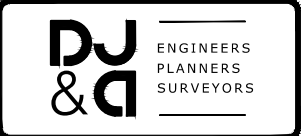

Mullan BUILD
PRELIMINARY 30% NOT FOR CONSTRUCTION


Flynn Lane Trail Plan and Profile STA 70+20 TO 74+60

SHEET	
OF	
C.39	C.52

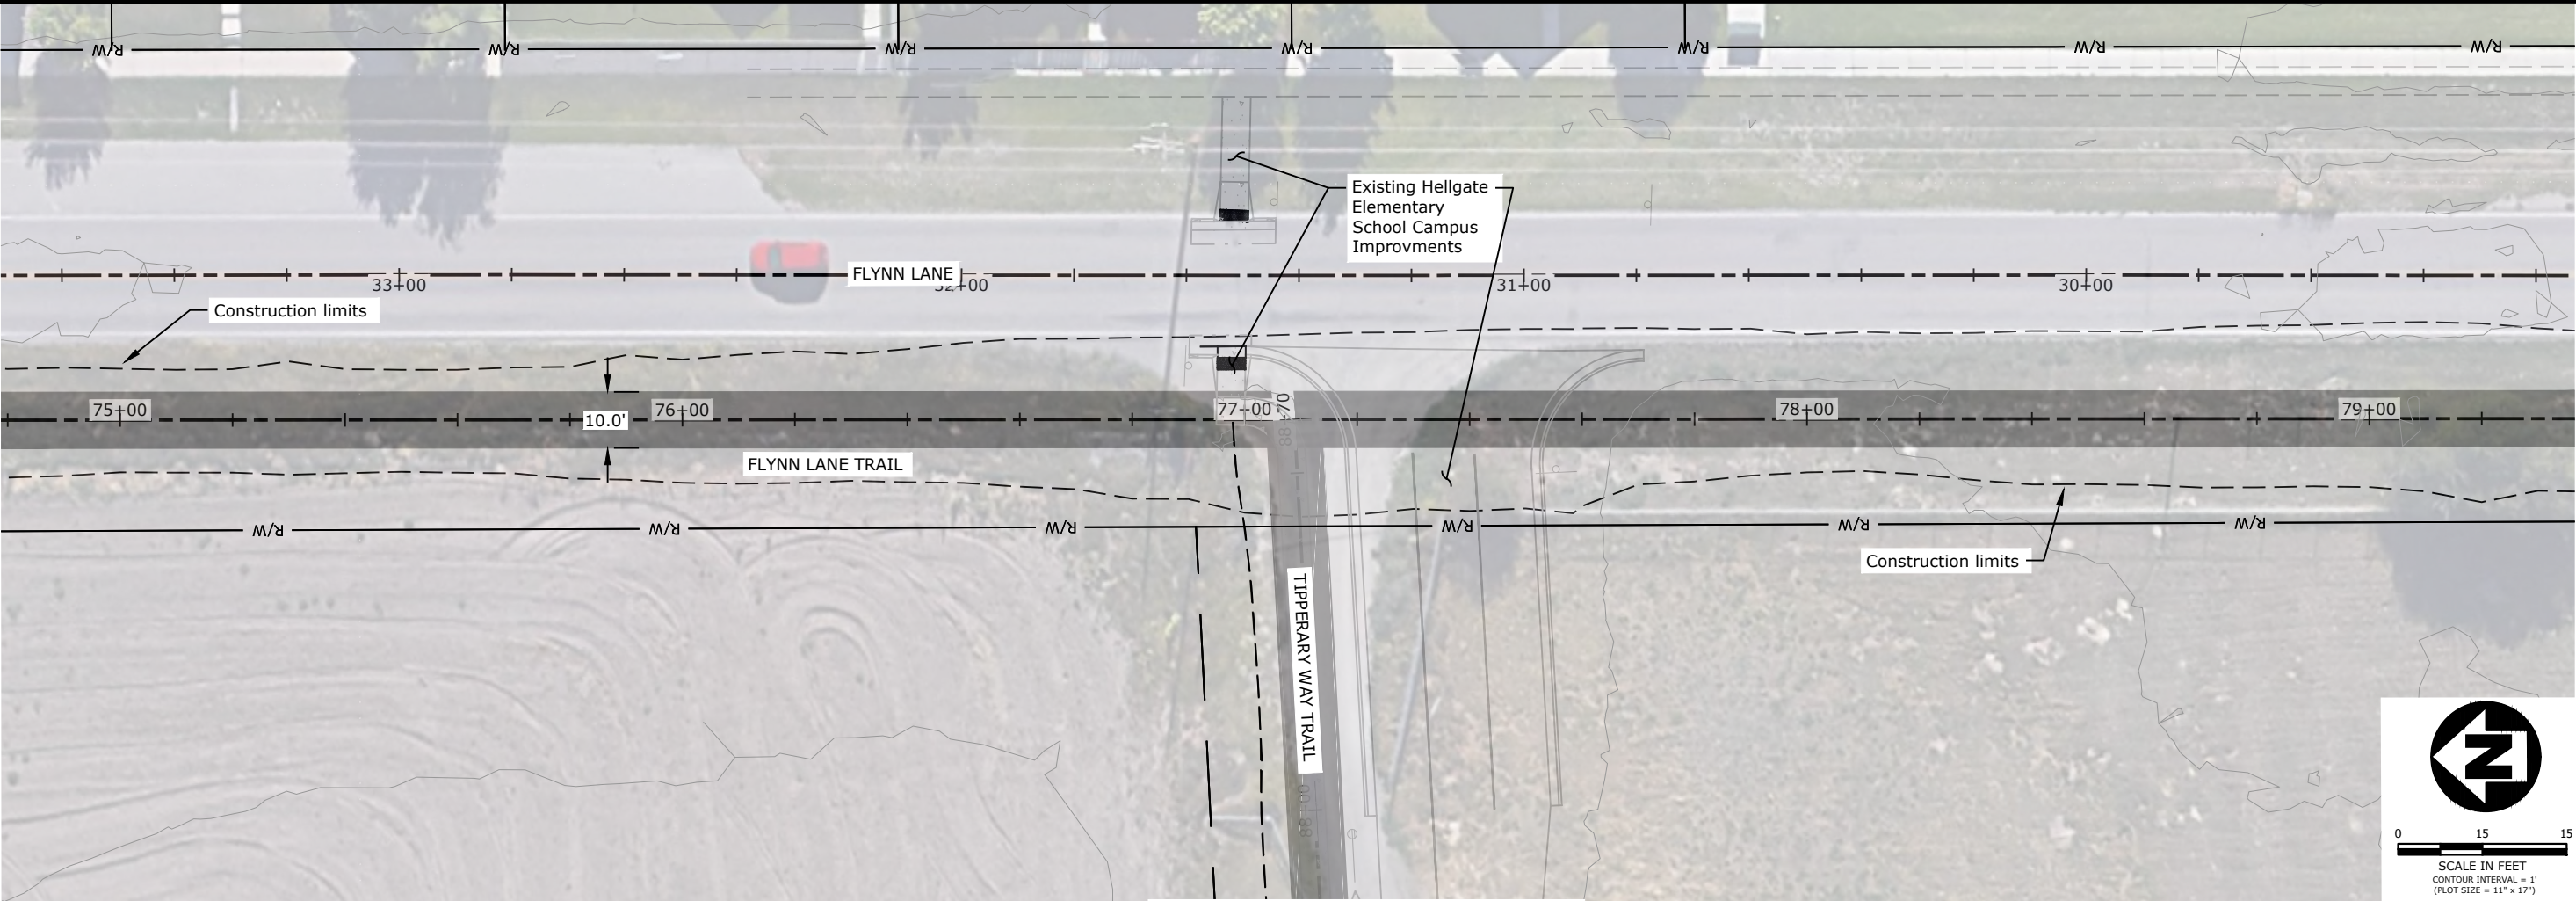

Tipperary Way Trail Continued on Sheet C.23


Plan

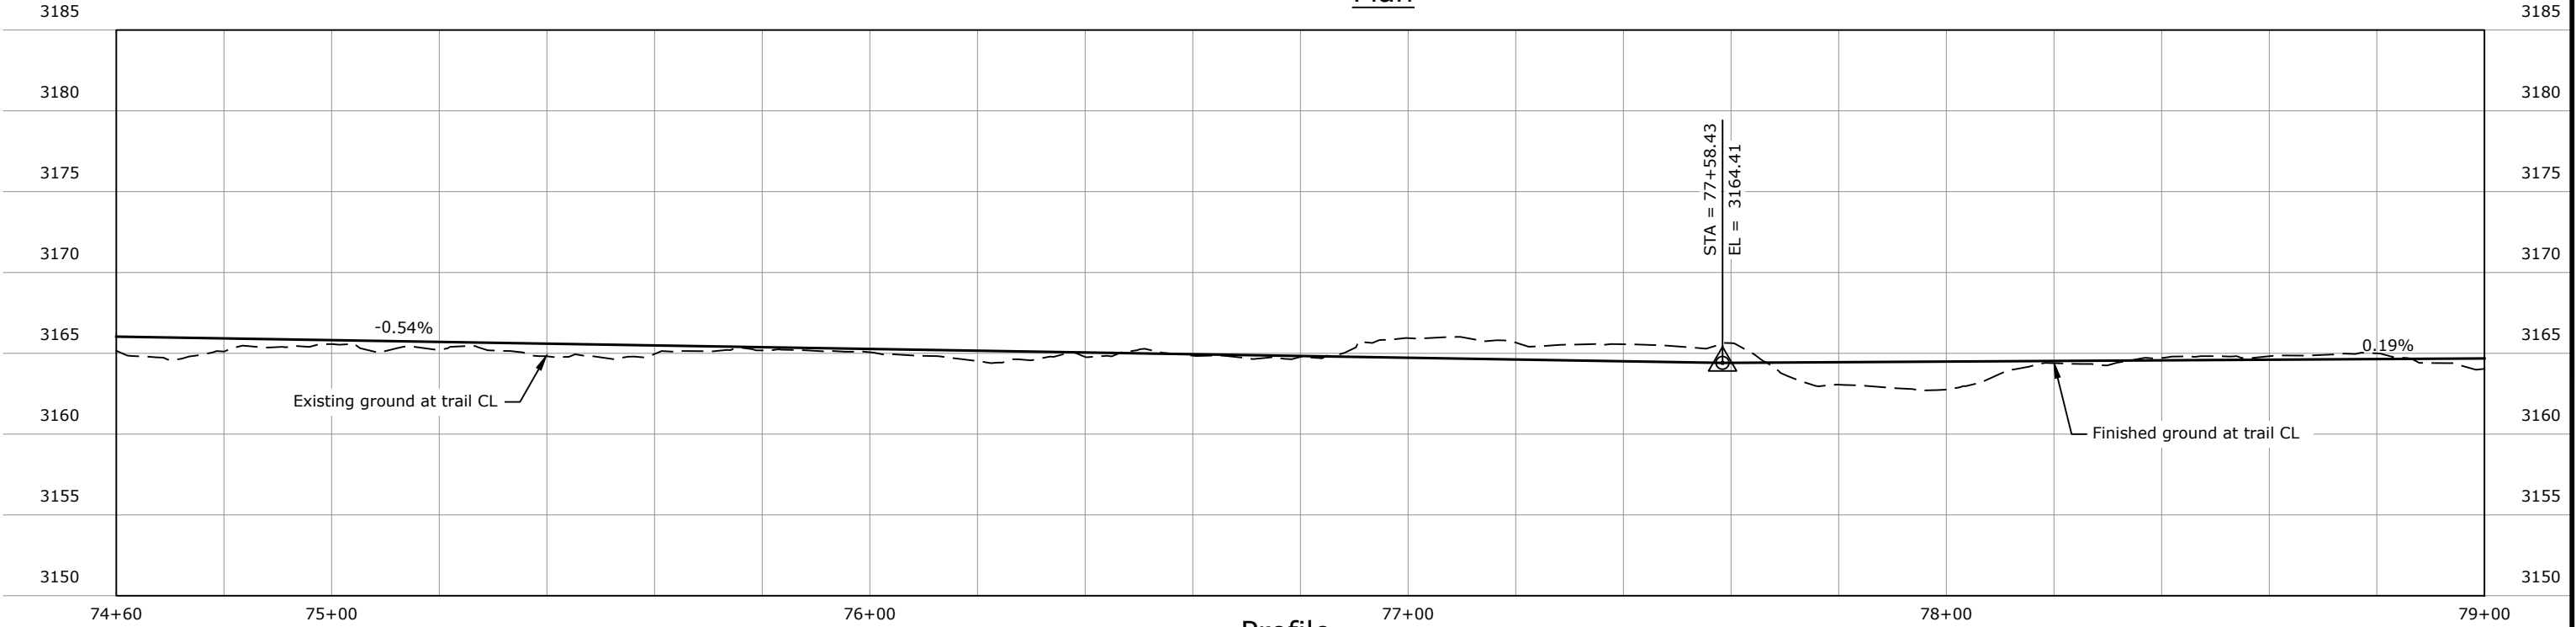

Profile

REVISION	DATE	DESCRIPTION

DESIGNER		PROJ. NO.	
DRAWN		DATE	
CHECKED		SURVEYED	DJ&A, P.C.

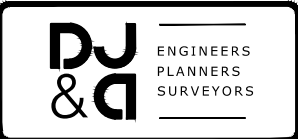


Mullan BUILD
PRELIMINARY 30% NOT FOR CONSTRUCTION

Flynn Lane Trail Plan and Profile STA 74+60 TO 79+00

SHEET	
OF	
C.40	C.52




Plan

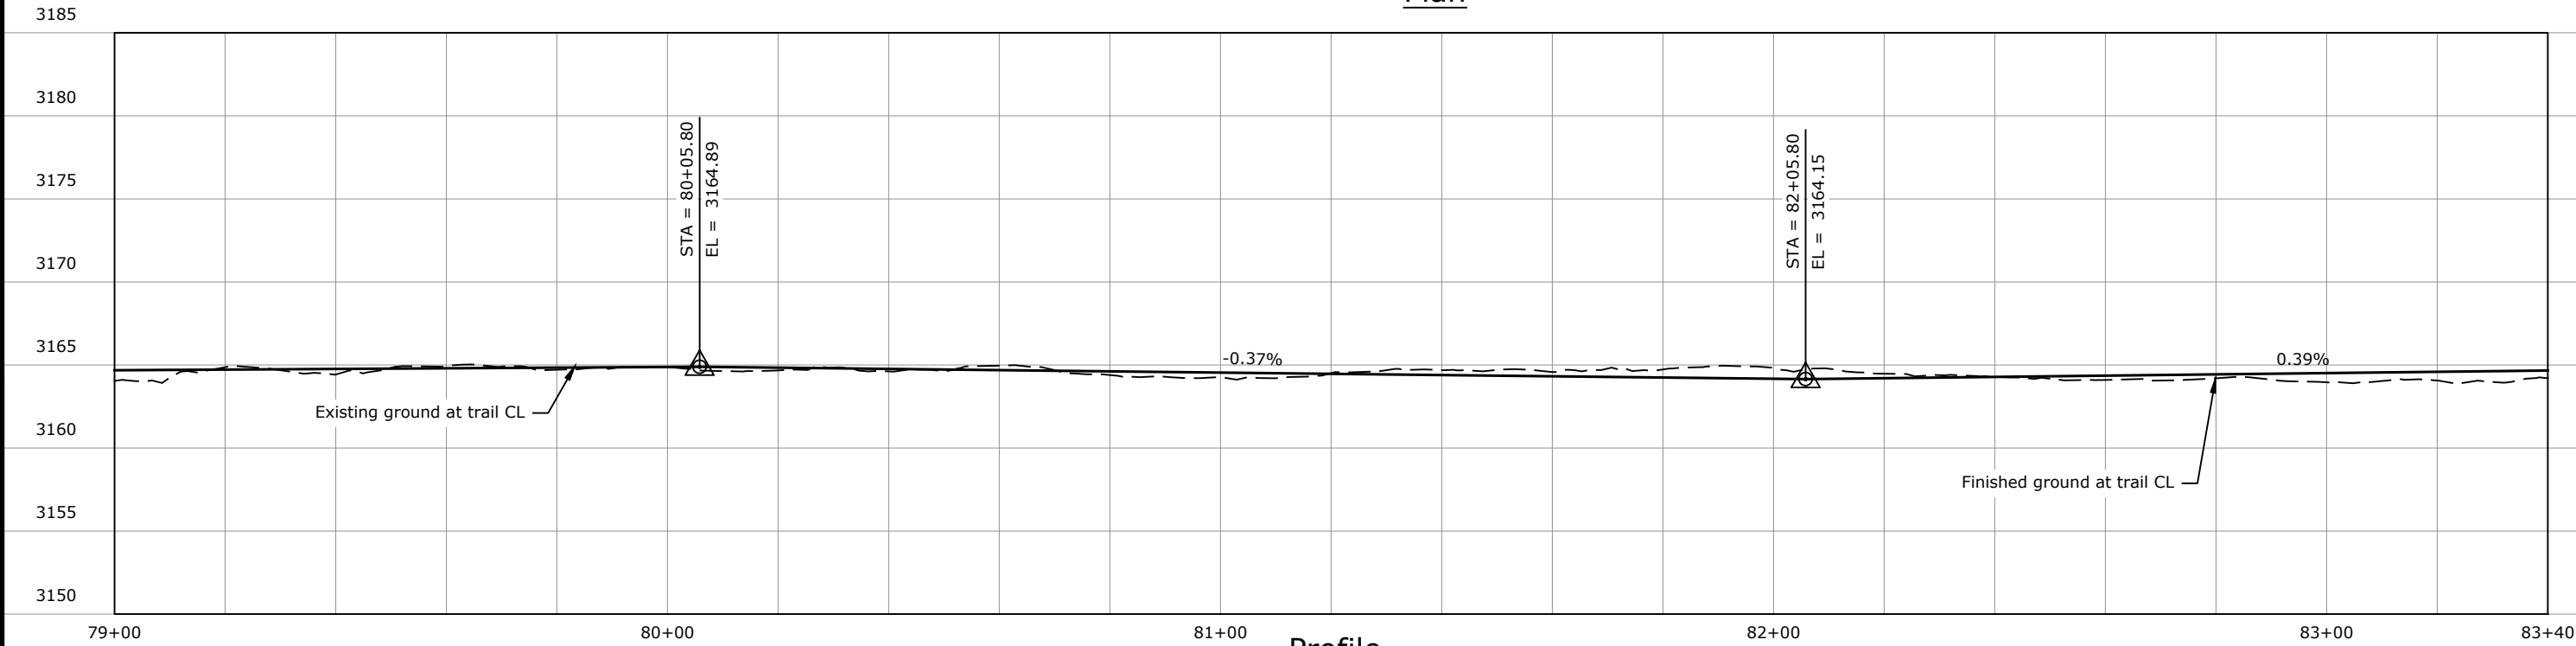

Profile

REVISION	DATE	DESCRIPTION


DESIGNER		PROJ. NO.	
DRAWN		DATE	
CHECKED		SURVEYED	DJA, P.C.

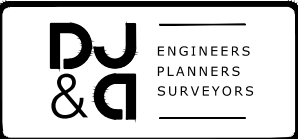


Mullan BUILD
PRELIMINARY 30% NOT FOR CONSTRUCTION

Flynn Lane Trail Plan and Profile STA 79+00 TO 83+40

SHEET	
OF	
C.41	C.52

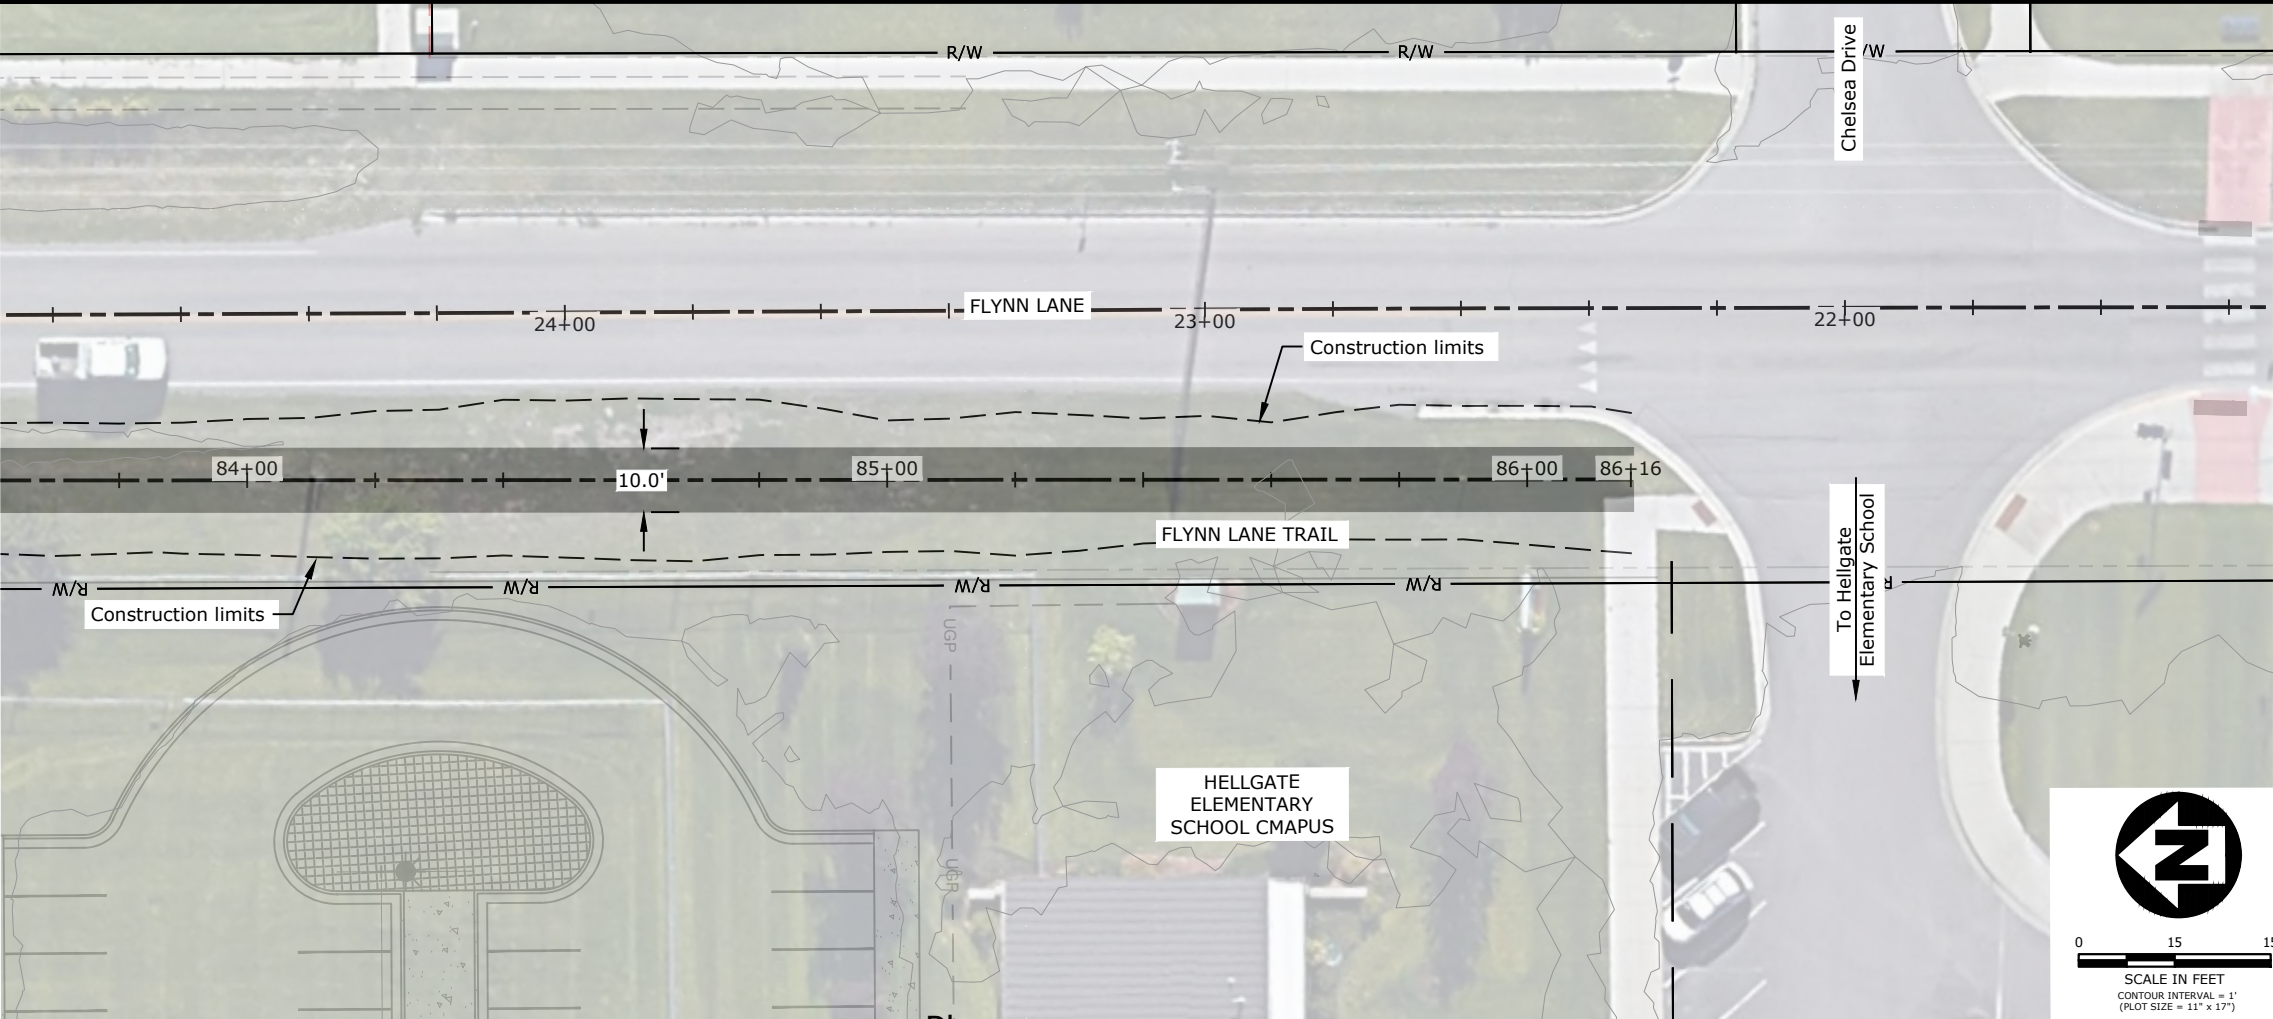


Plan

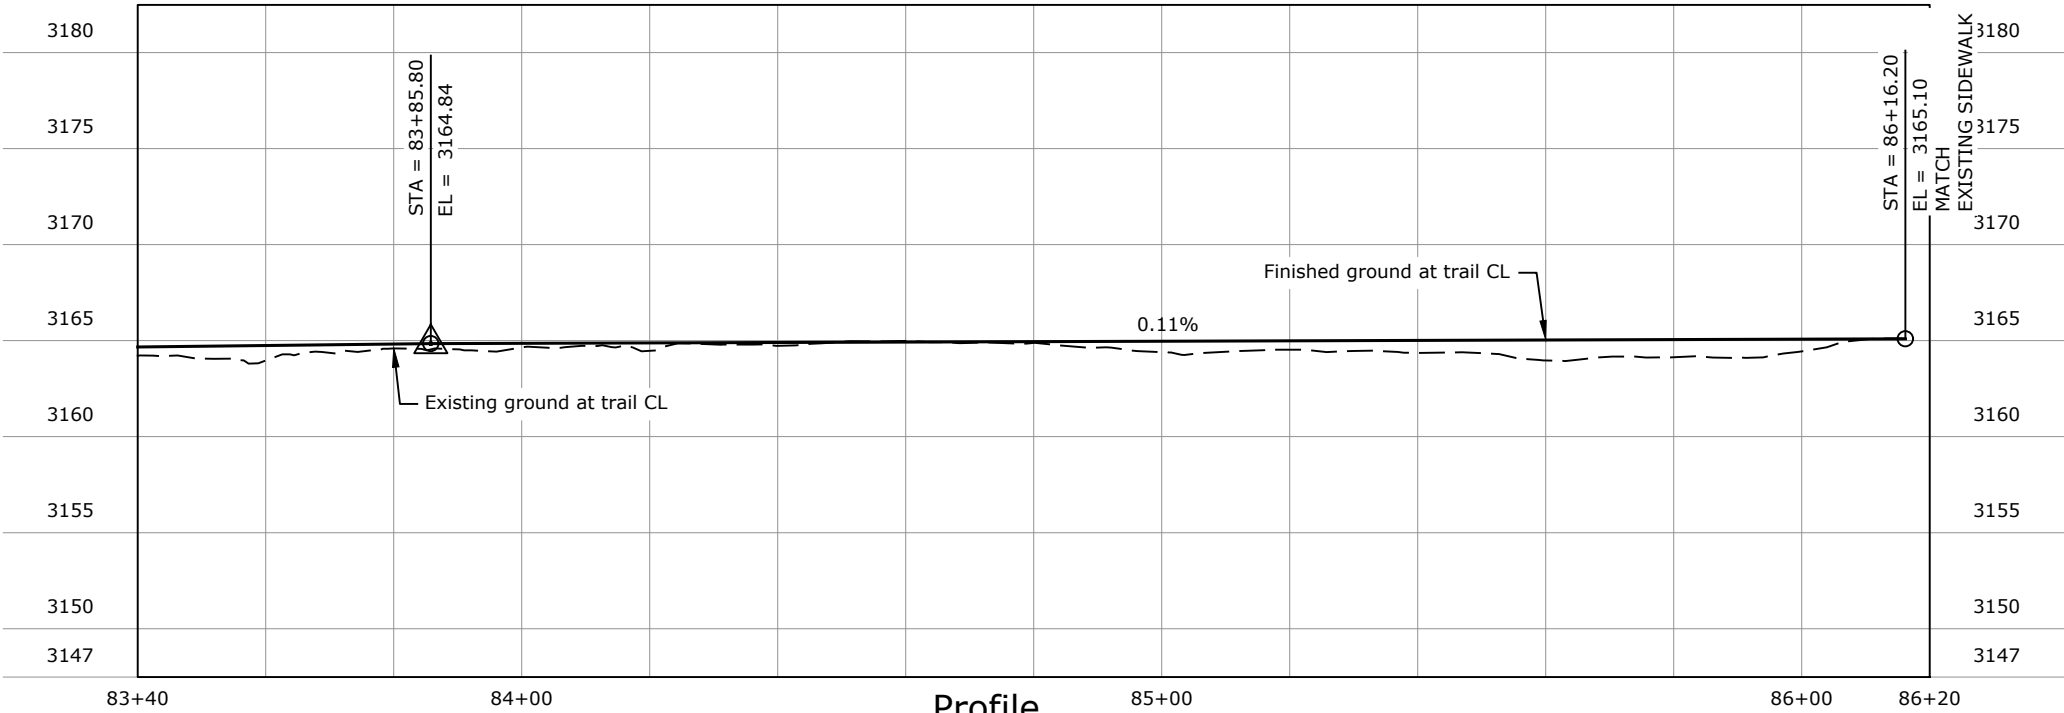

Profile

REVISION	DATE	DESCRIPTION

DESIGNER		PROJ. NO.	
DRAWN		DATE	
CHECKED		SURVEYED	DJ&A, P.C.

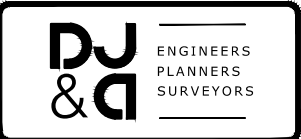

Mullan BUILD
PRELIMINARY 30% NOT FOR CONSTRUCTION

Flynn Lane Trail Plan and Profile STA 83+40 TO 86+20

SHEET	
OF	
C.42	C.52